
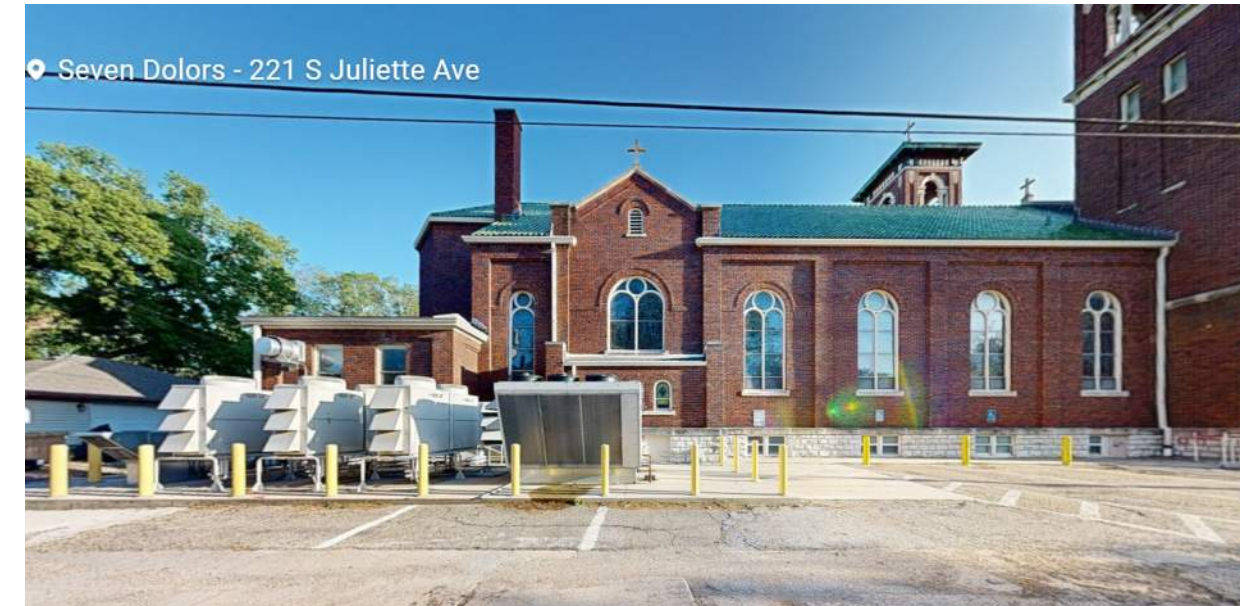
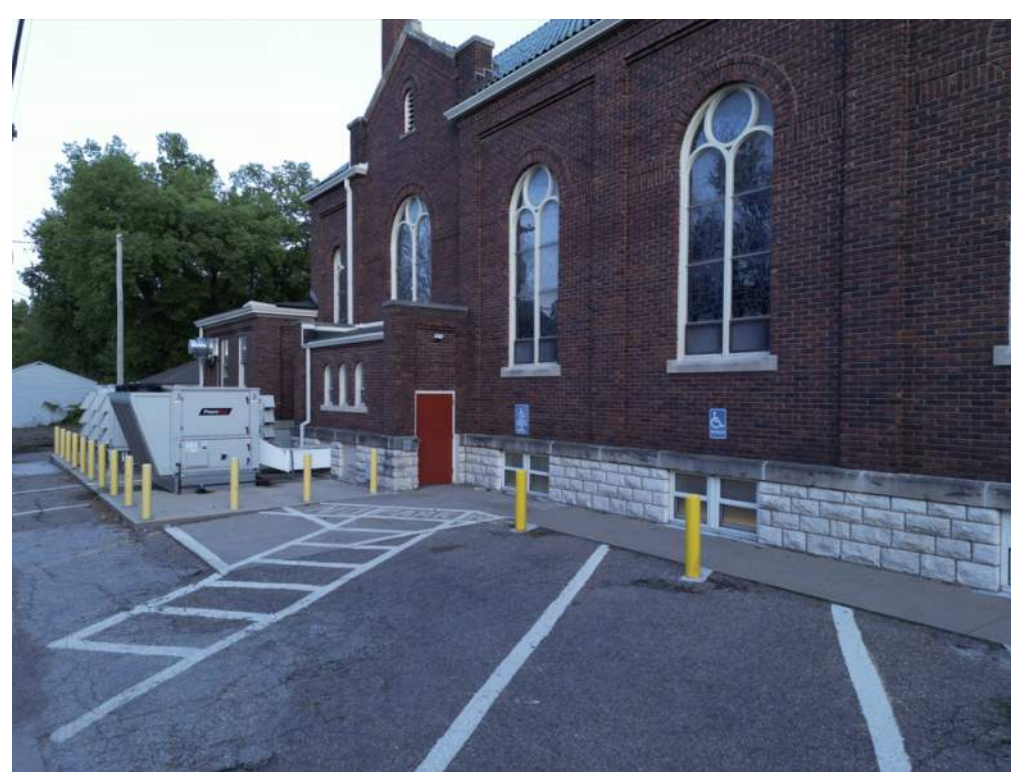
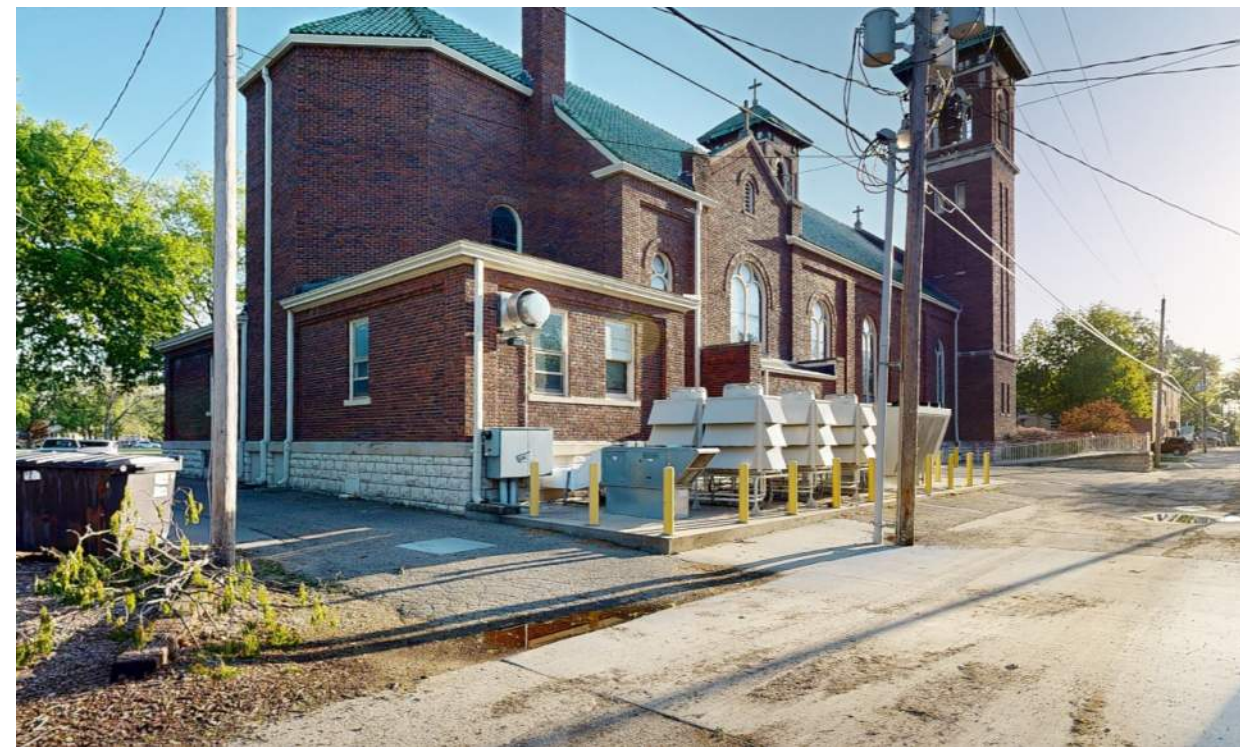


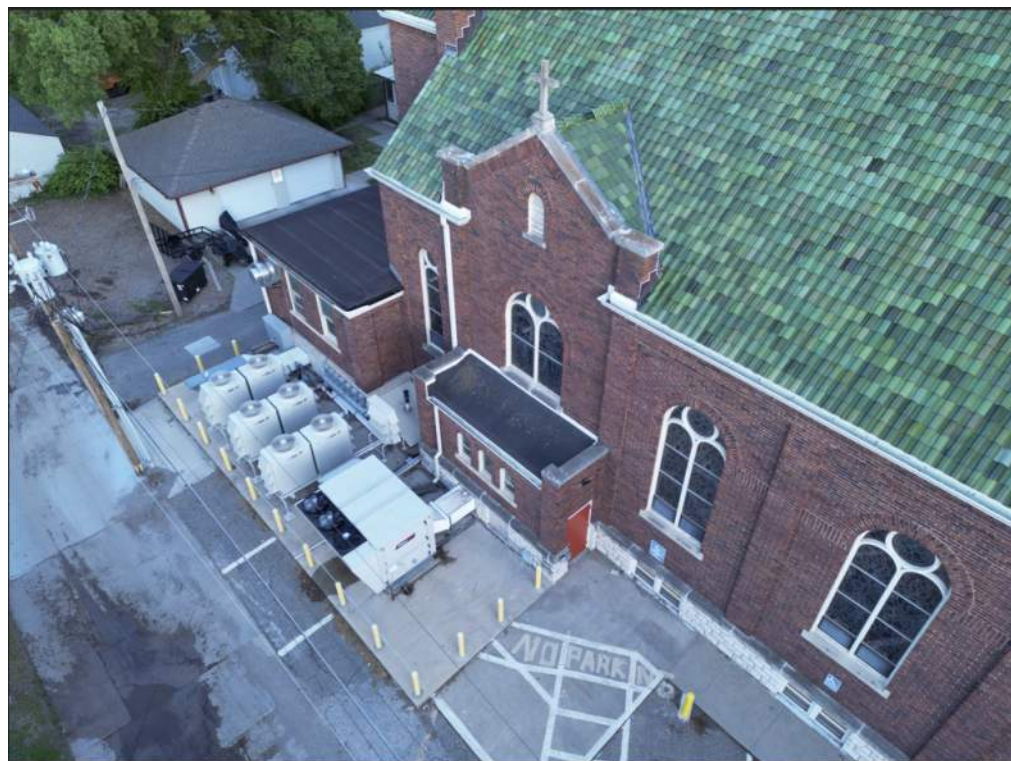

Seven Dolors Catholic Church

ELEVATOR ADDITION

624 Pierre Street
Manhattan, Kansas

Design Review
Issued: June, 06 2026
Project #: 23021

Project Location



CLARK
architects
collaborative 3
3330 woods avenue
lincoln, ne 68510
402-326-1577
kclark@clark-architects.com

PROFESSIONAL SEALS


COORDINATING
PROFESSIONAL

ARCHITECT

REVISIONS:

DRAWING TITLE:
Cover Sheet-Elevator
Addition

Cover-EA

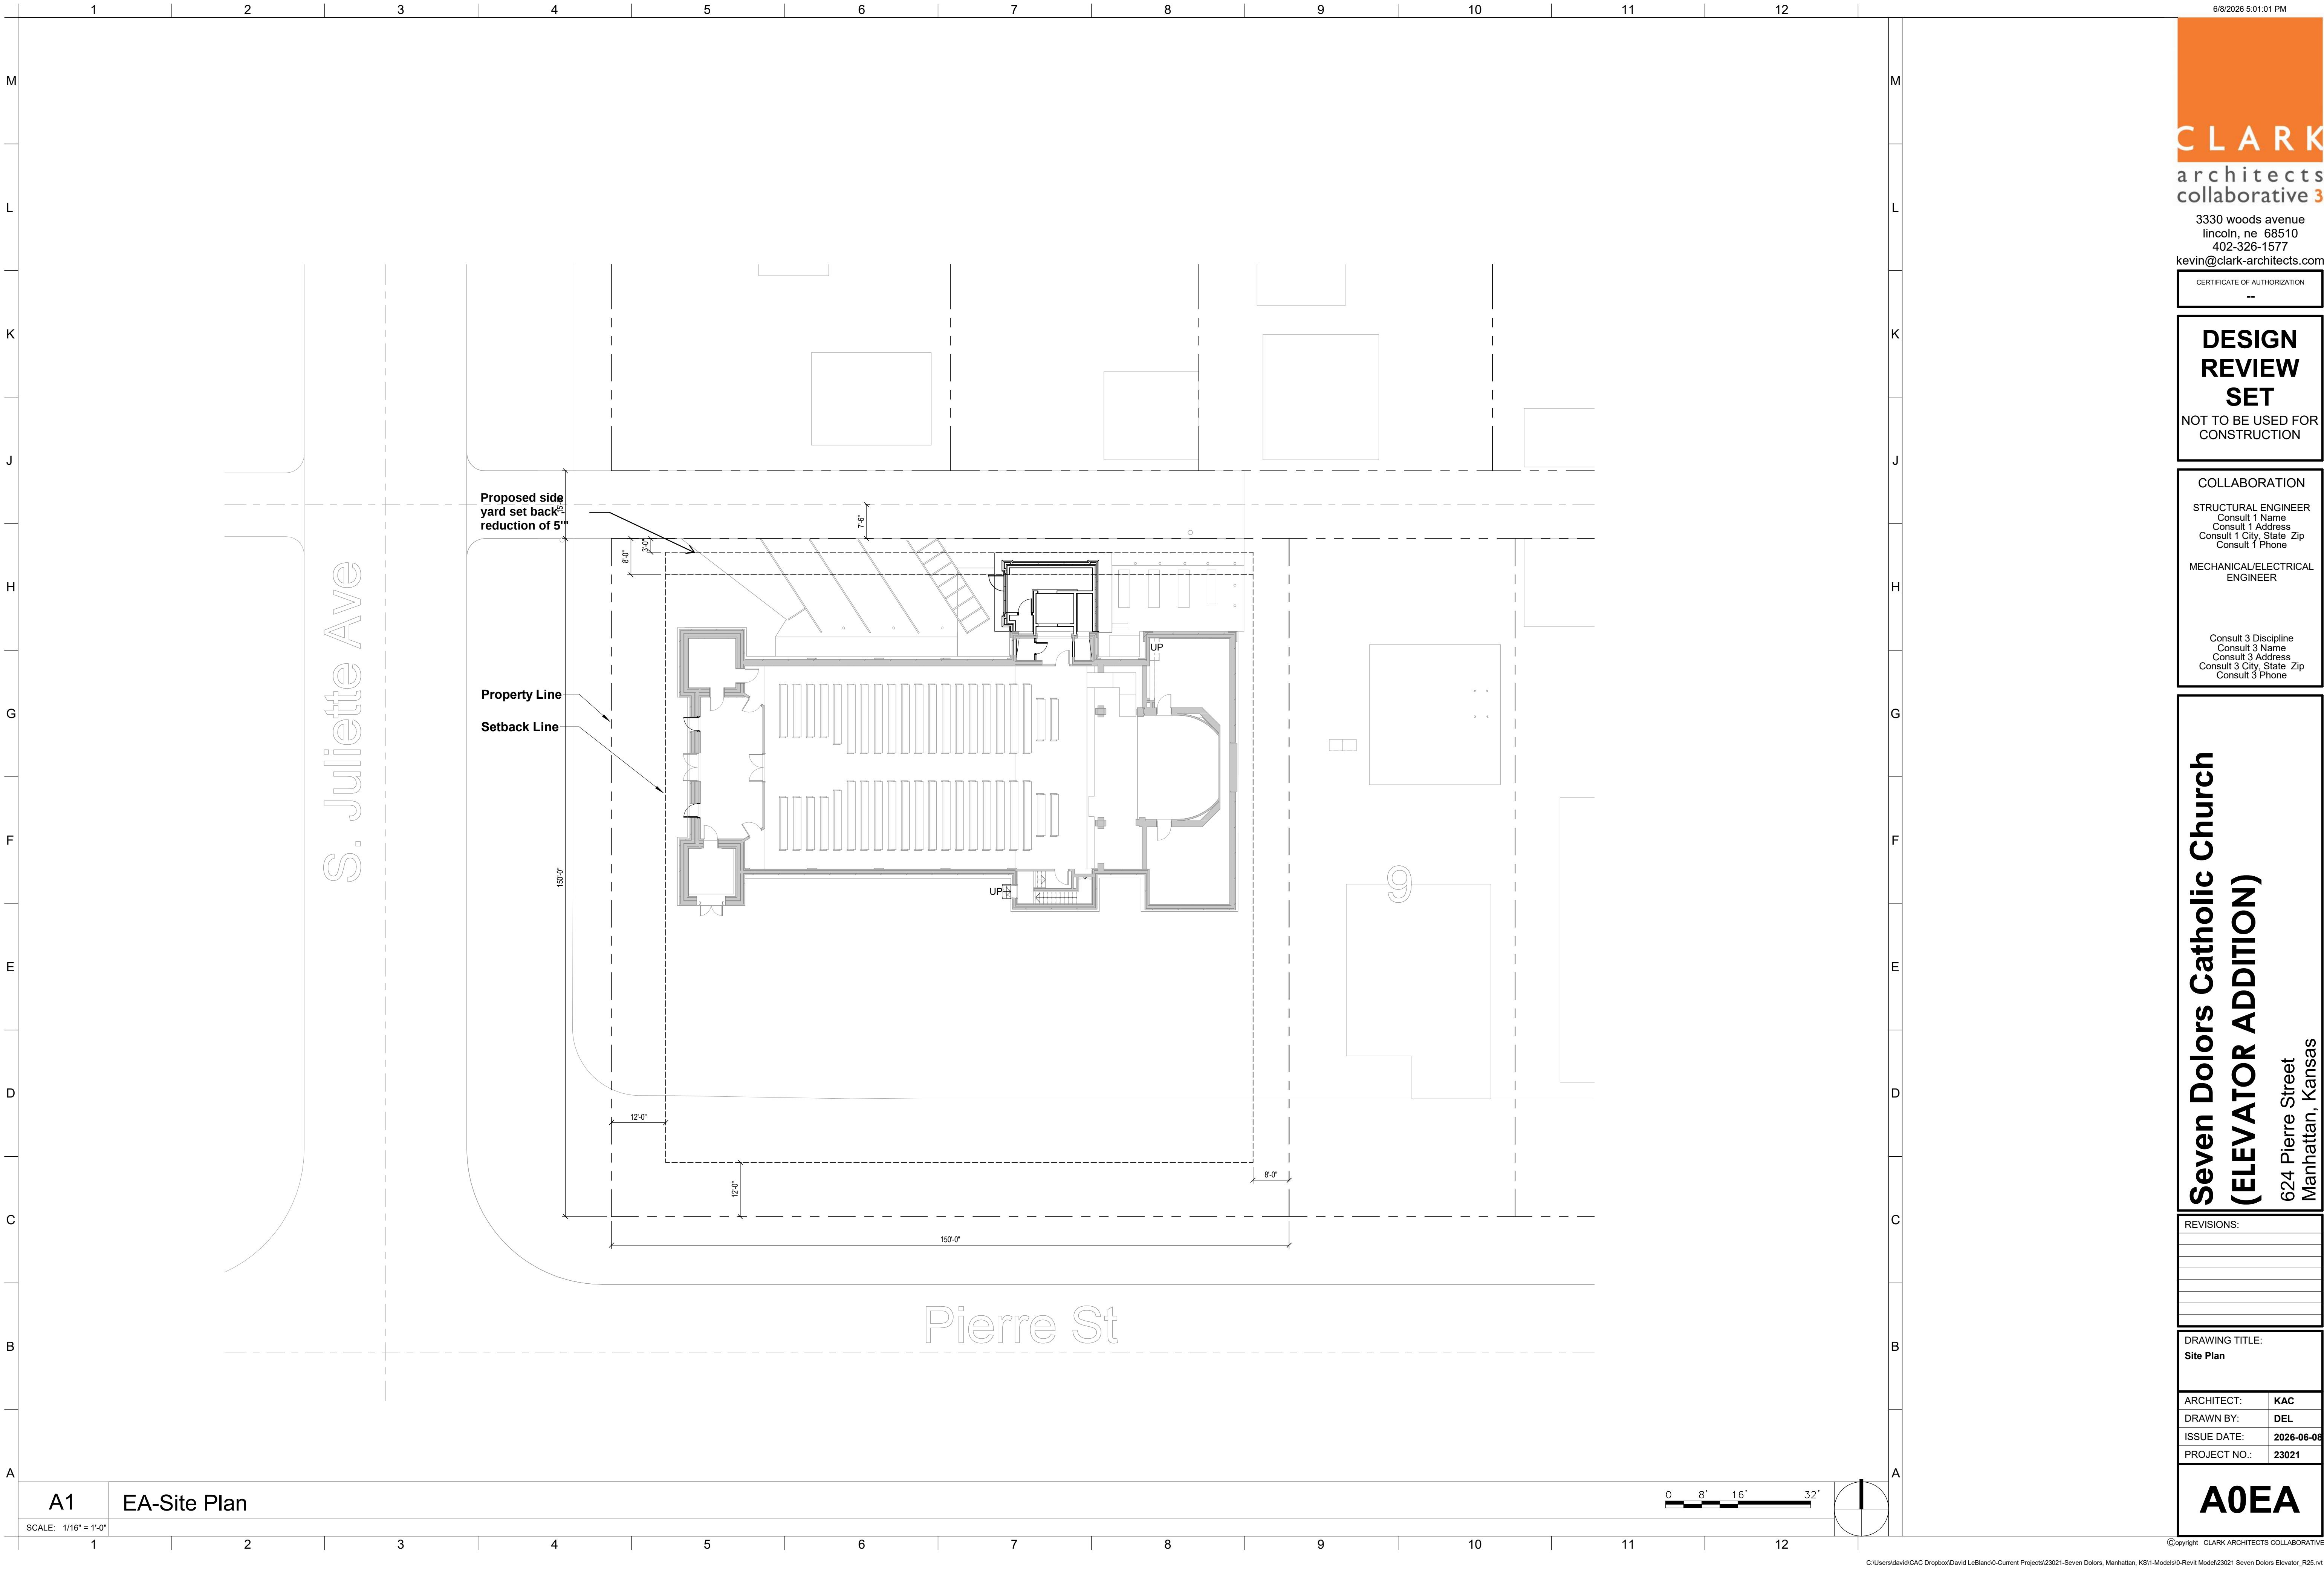

6/8/2026 5:01:01 PM

CLARK

architects

collaborative

3330 woods avenue
lincoln, ne 68510
402-326-1577
kevin@clark-architects.com

CERTIFICATE OF AUTHORIZATION
--

DESIGN
REVIEW
SET

NOT TO BE USED FOR
CONSTRUCTION

COLLABORATION

STRUCTURAL ENGINEER
Consult 1 Name
Consult 1 Address
Consult 1 City, State, Zip
Consult 1 Phone

MECHANICAL/ELECTRICAL
ENGINEER

Consult 3 Discipline
Consult 3 Name
Consult 3 Address
Consult 3 City, State, Zip
Consult 3 Phone

Seven Dolors Catholic Church
(ELEVATOR ADDITION)

624 Pierre Street
Manhattan, Kansas

REVISIONS:

DRAWING TITLE:
Site Plan

ARCHITECT:	KAC
DRAWN BY:	DEL
ISSUE DATE:	2026-06-08
PROJECT NO.:	23021

A0EA

©copyright CLARK ARCHITECTS COLLABORATIVE
C:\Users\delvid\CAC Dropbox\David LeBlanc\0-Current Projects\23021-Seven Dolors, Manhattan, KS\1-Model\0-Revit Model\23021 Seven Dolors Elevator_R25.rvt

CLARK
architects
collaborative 3

3330 woods avenue
lincoln, ne 68510
402-326-1577
kevin@clark-architects.com

CERTIFICATE OF AUTHORIZATION
--

DESIGN REVIEW SET

NOT TO BE USED FOR
CONSTRUCTION

COLLABORATION

STRUCTURAL ENGINEER
Consult 1 Name
Consult 1 Address
Consult 1 City, State, Zip
Consult 1 Phone

MECHANICAL/ELECTRICAL
ENGINEER

Consult 3 Discipline
Consult 3 Name
Consult 3 Address
Consult 3 City, State, Zip
Consult 3 Phone

Seven Dolors Catholic Church (ELEVATOR ADDITION)

624 Pierre Street
Manhattan, Kansas

REVISIONS:

DRAWING TITLE:

Demolition Plans


ARCHITECT: KAC

DRAWN BY: DEL

ISSUE DATE: 2026-06-08

PROJECT NO.: 23021

A1EA

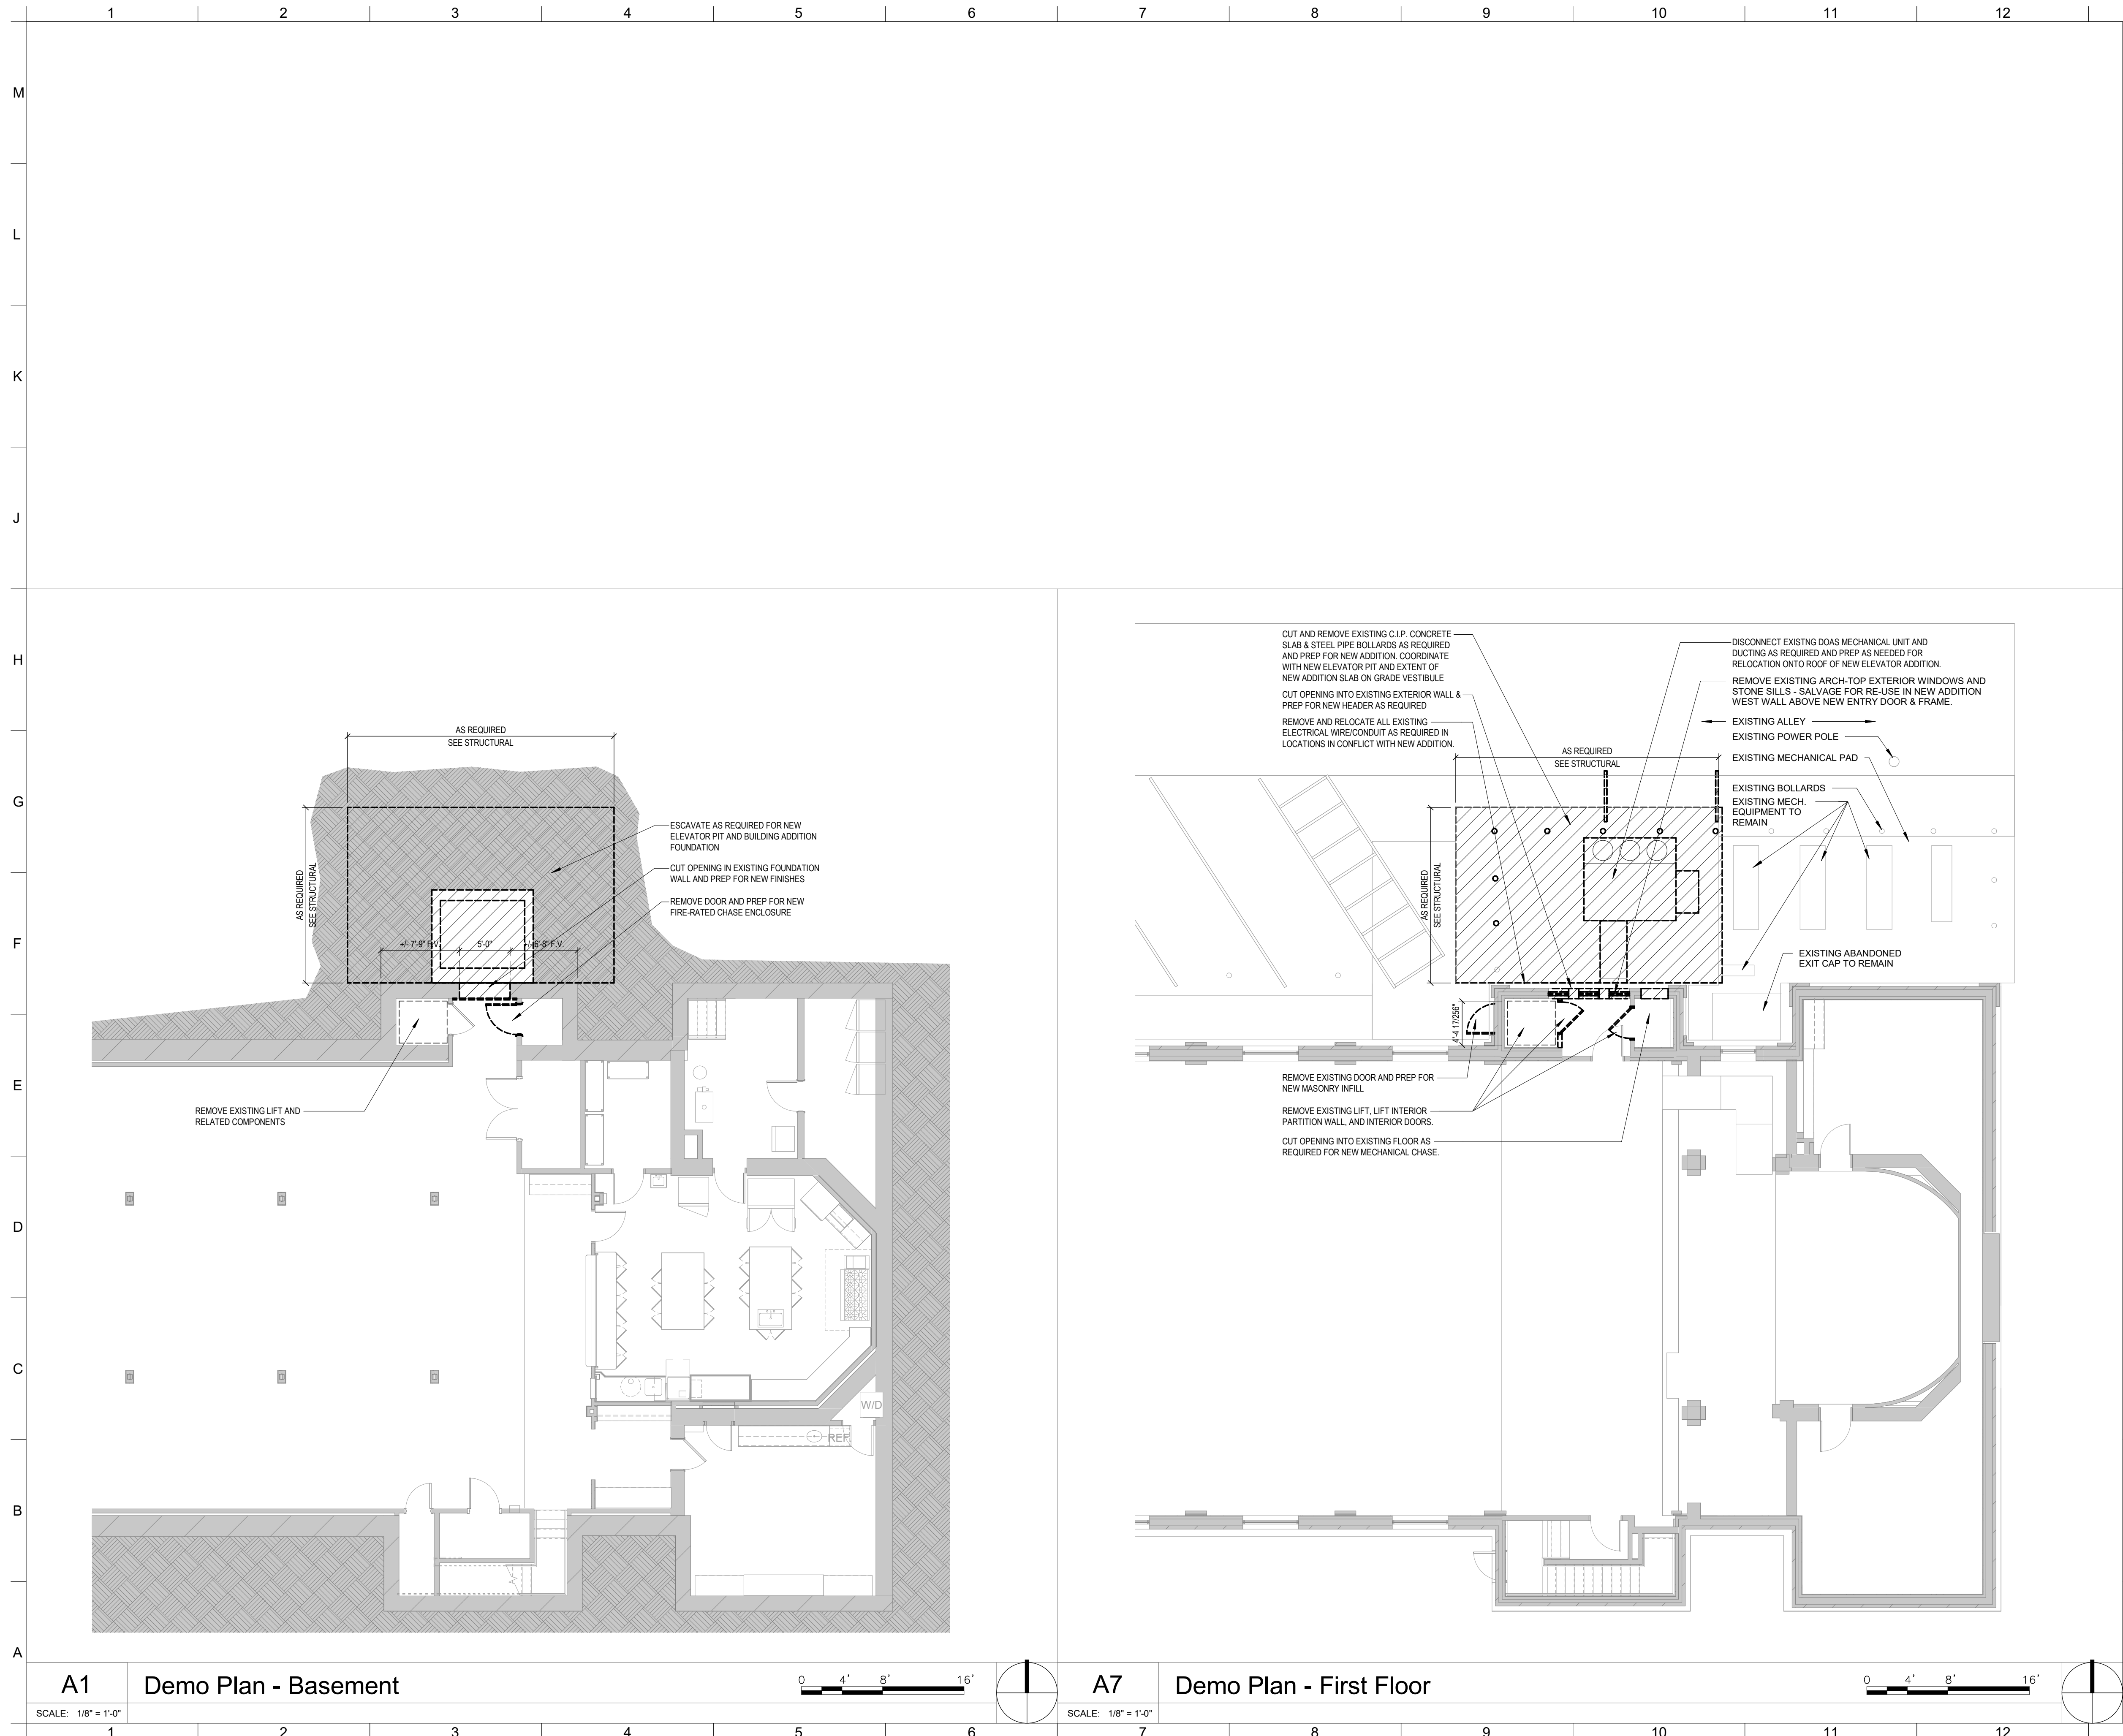

CLARK
architects
collaborative3330 woods avenue
lincoln, ne 68510
402-326-1577

kevin@clark-architects.com

CERTIFICATE OF AUTHORIZATION
--**DESIGN
REVIEW
SET**NOT TO BE USED FOR
CONSTRUCTION

COLLABORATION

STRUCTURAL ENGINEER
Consult 1 Name
Consult 1 Address
Consult 1 City, State, Zip
Consult 1 PhoneMECHANICAL/ELECTRICAL
ENGINEERConsult 3 Discipline
Consult 3 Name
Consult 3 City, State, Zip
Consult 3 Phone**Seven Dolors Catholic Church
(ELEVATOR ADDITION)**624 Pierre Street
Manhattan, Kansas

REVISIONS:

DRAWING TITLE:

New Plan

ARCHITECT: KAC

DRAWN BY: DEL


ISSUE DATE: 2026-06-08

PROJECT NO.: 23021


A2EA

©copyright CLARK ARCHITECTS COLLABORATIVE

C:\Users\delvid\CAC Dropbox\David LeBlanc\0-Current Projects\23021-Seven Dolors, Manhattan, KS\1-Model\0-Revit Model\23021 Seven Dolors Elevator_R25.rvt

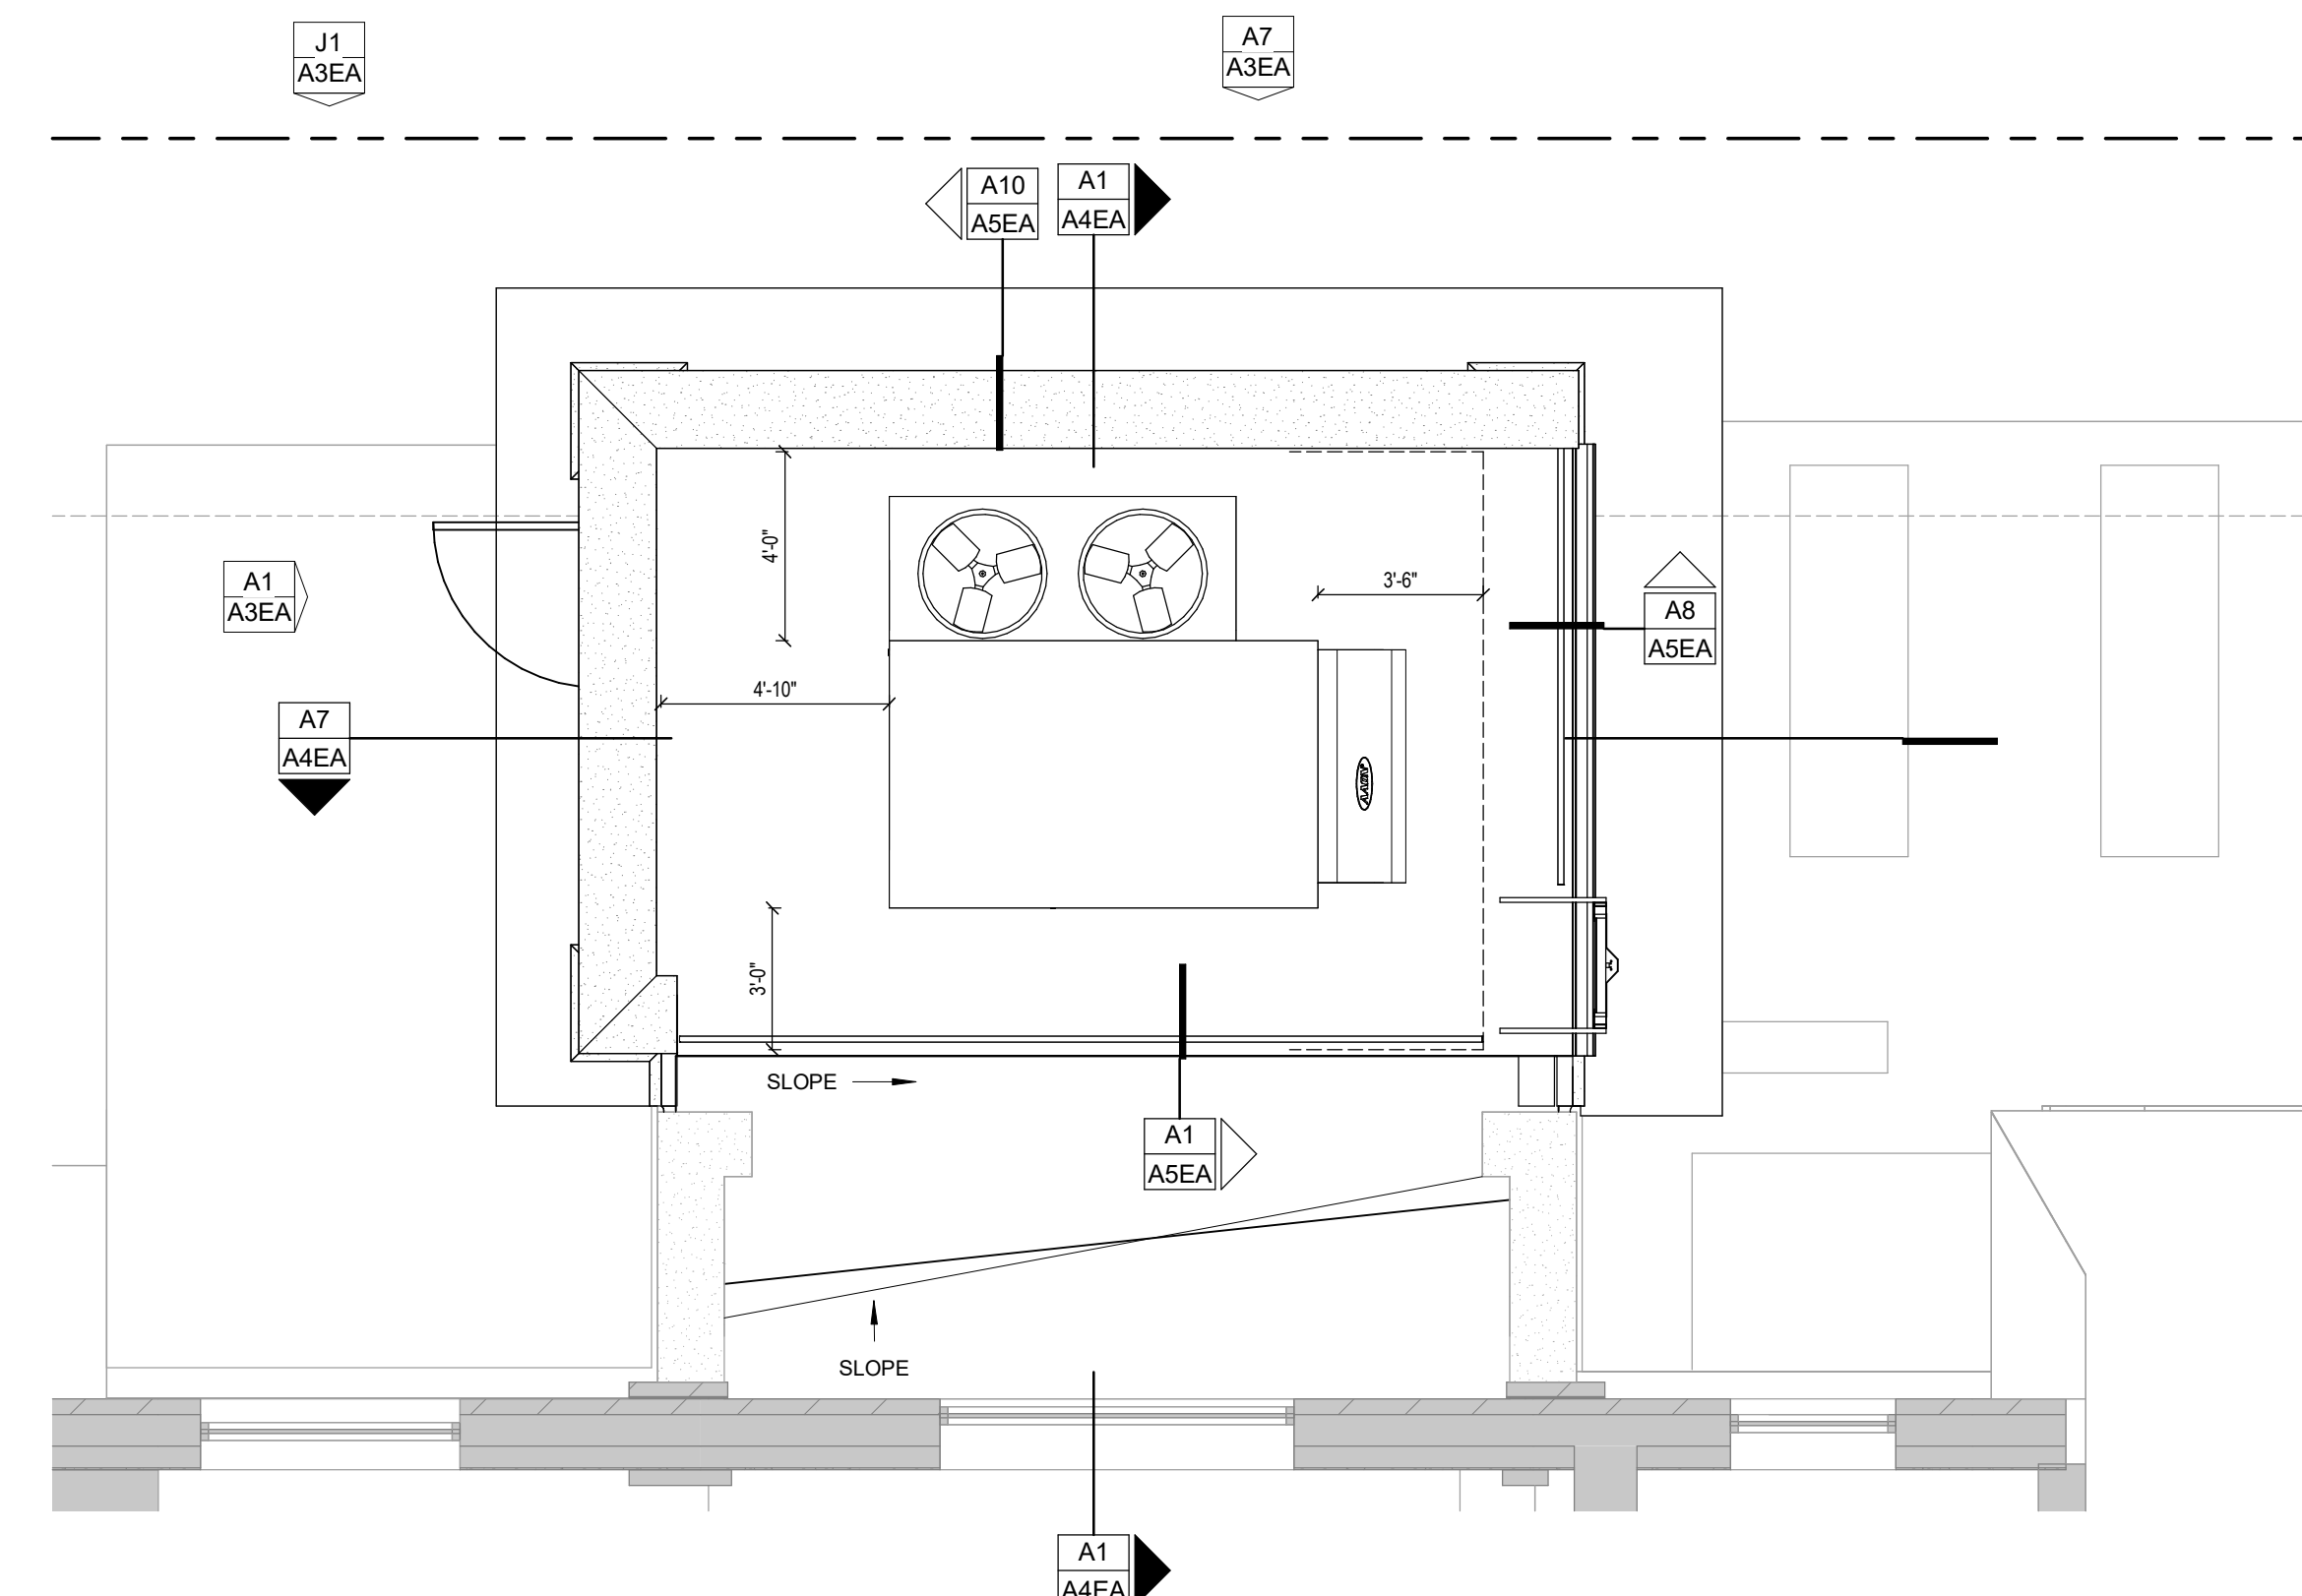**G7** Roof Plan - Elevator Addition


SCALE: 1/4" = 1'-0"

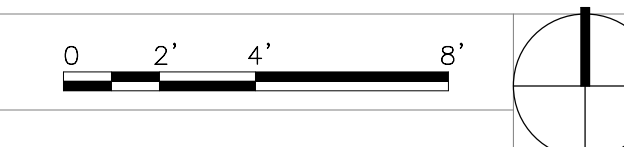**Color Plan Legend**



- Social
- Support

Color Plan Legend


- Chapel
- Circulation
- Support

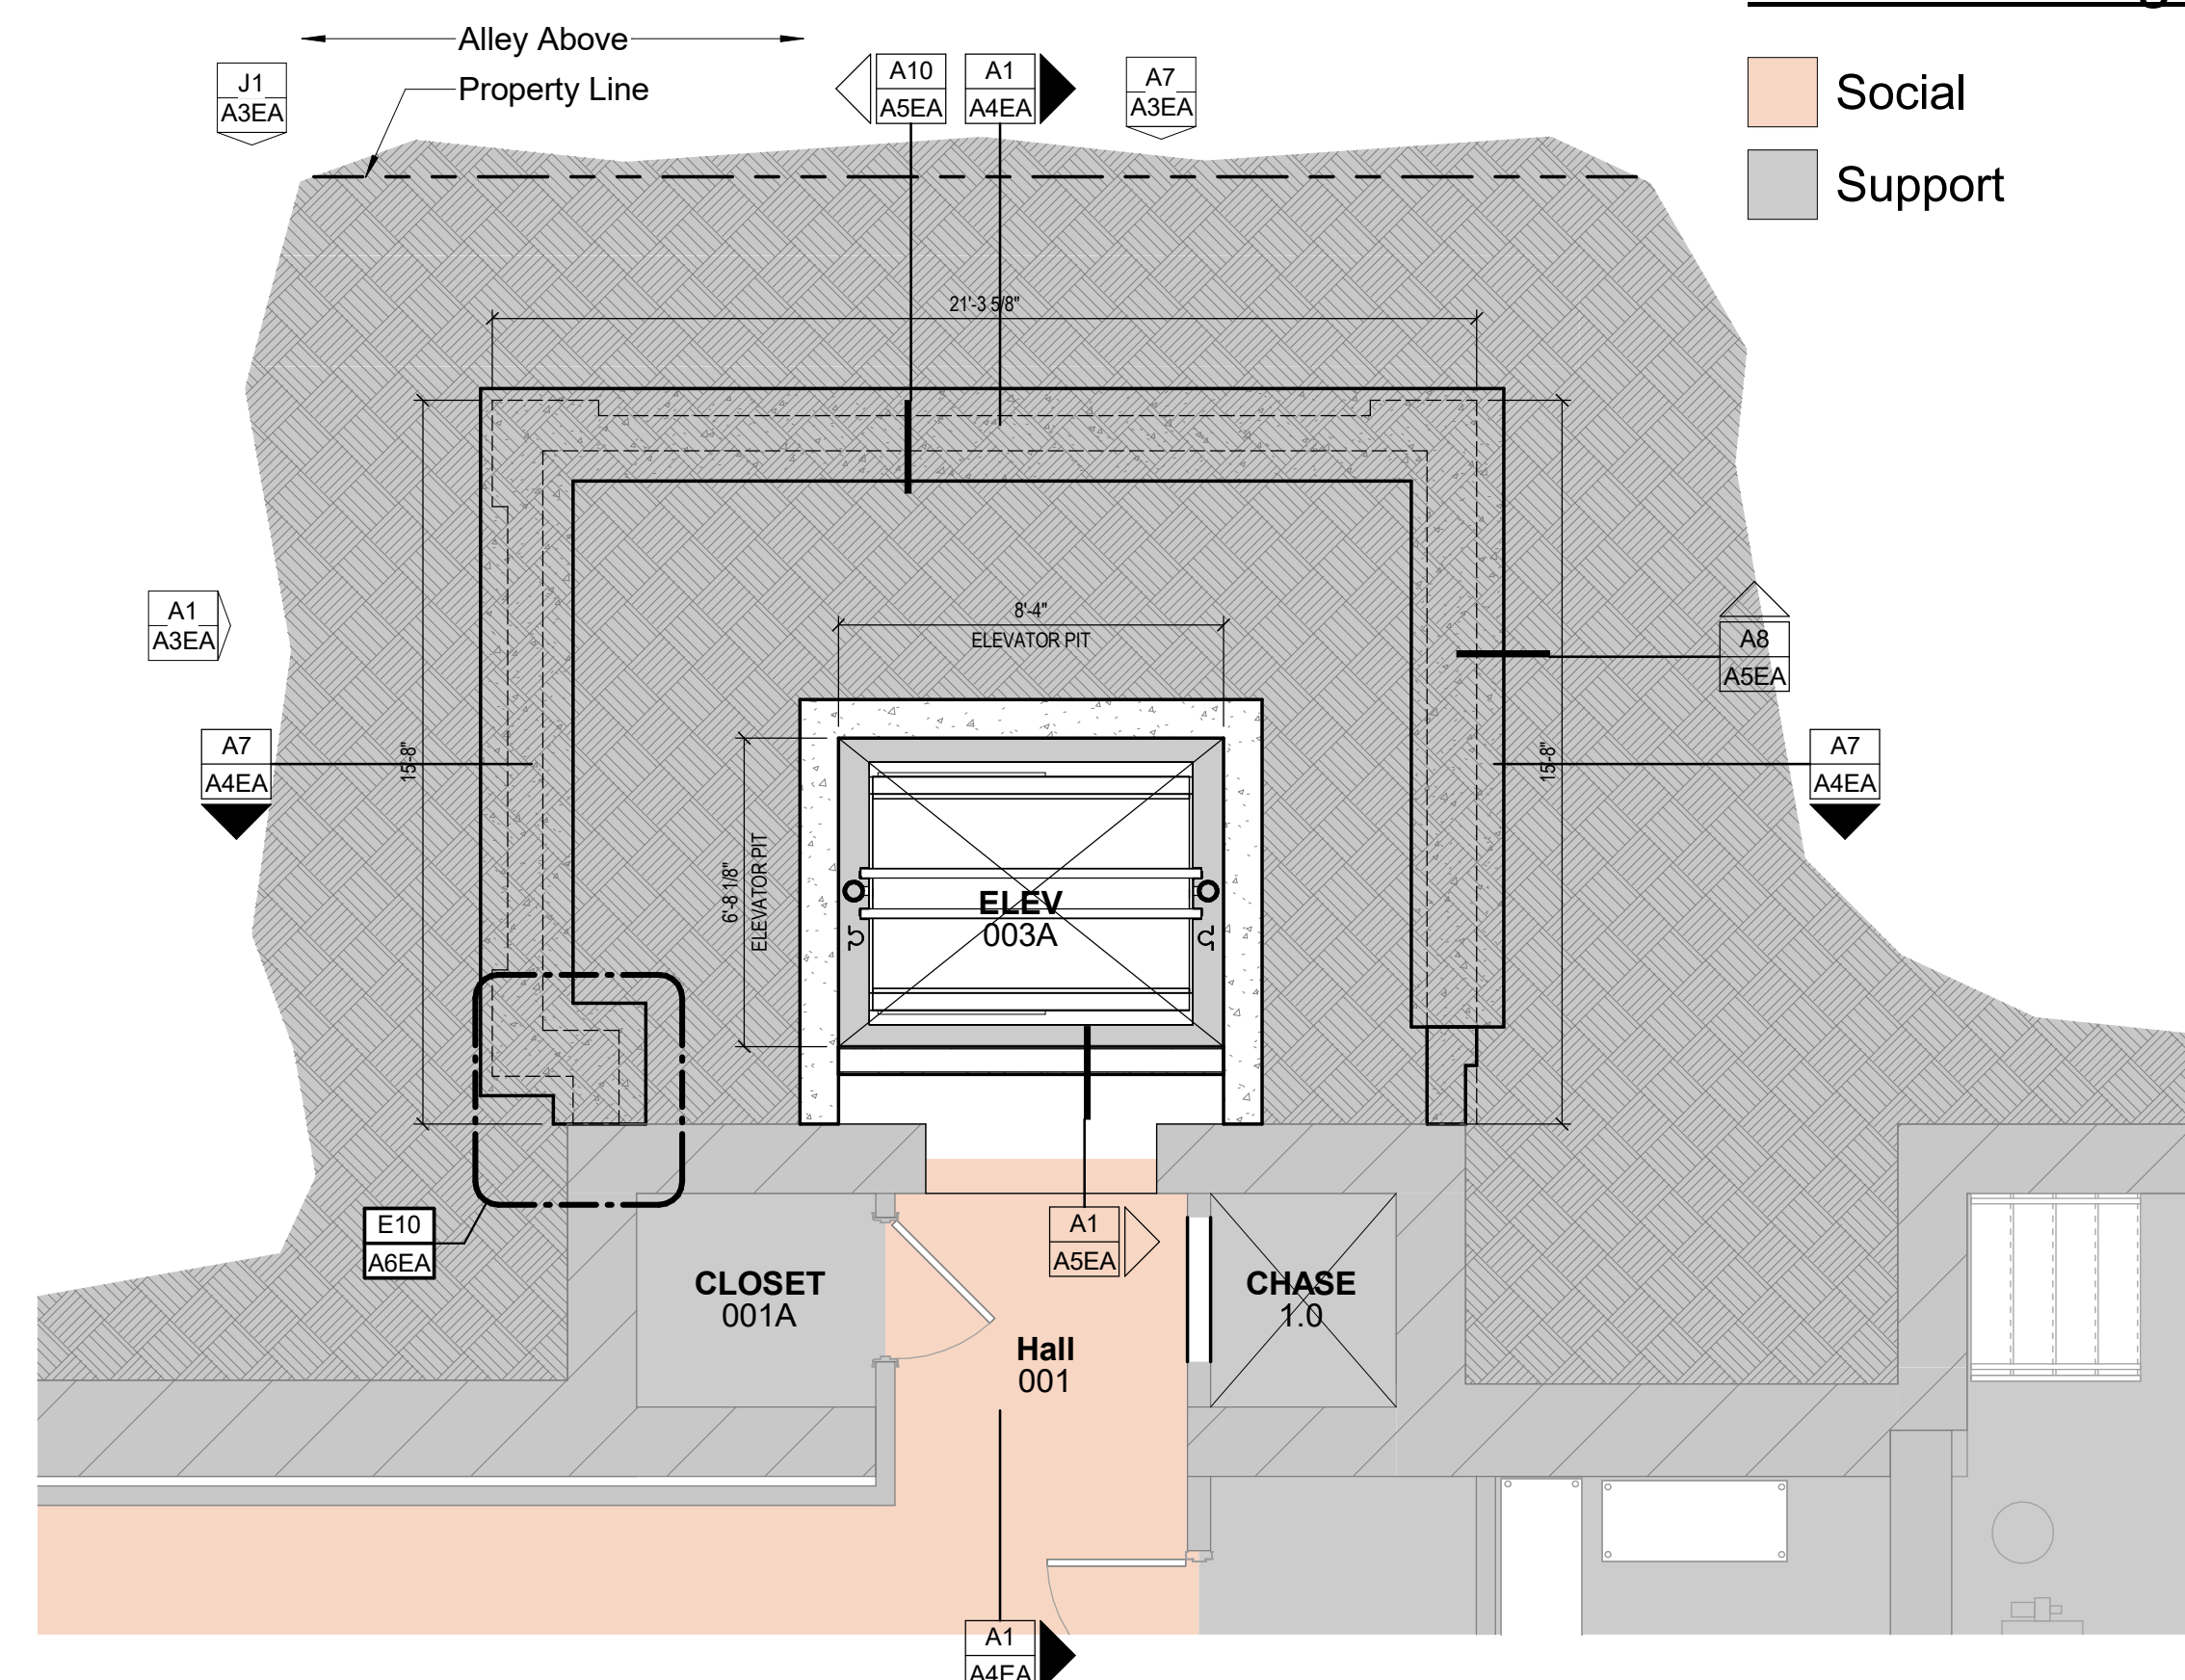**A1** New Floor Plan - Basement

SCALE: 1/4" = 1'-0"

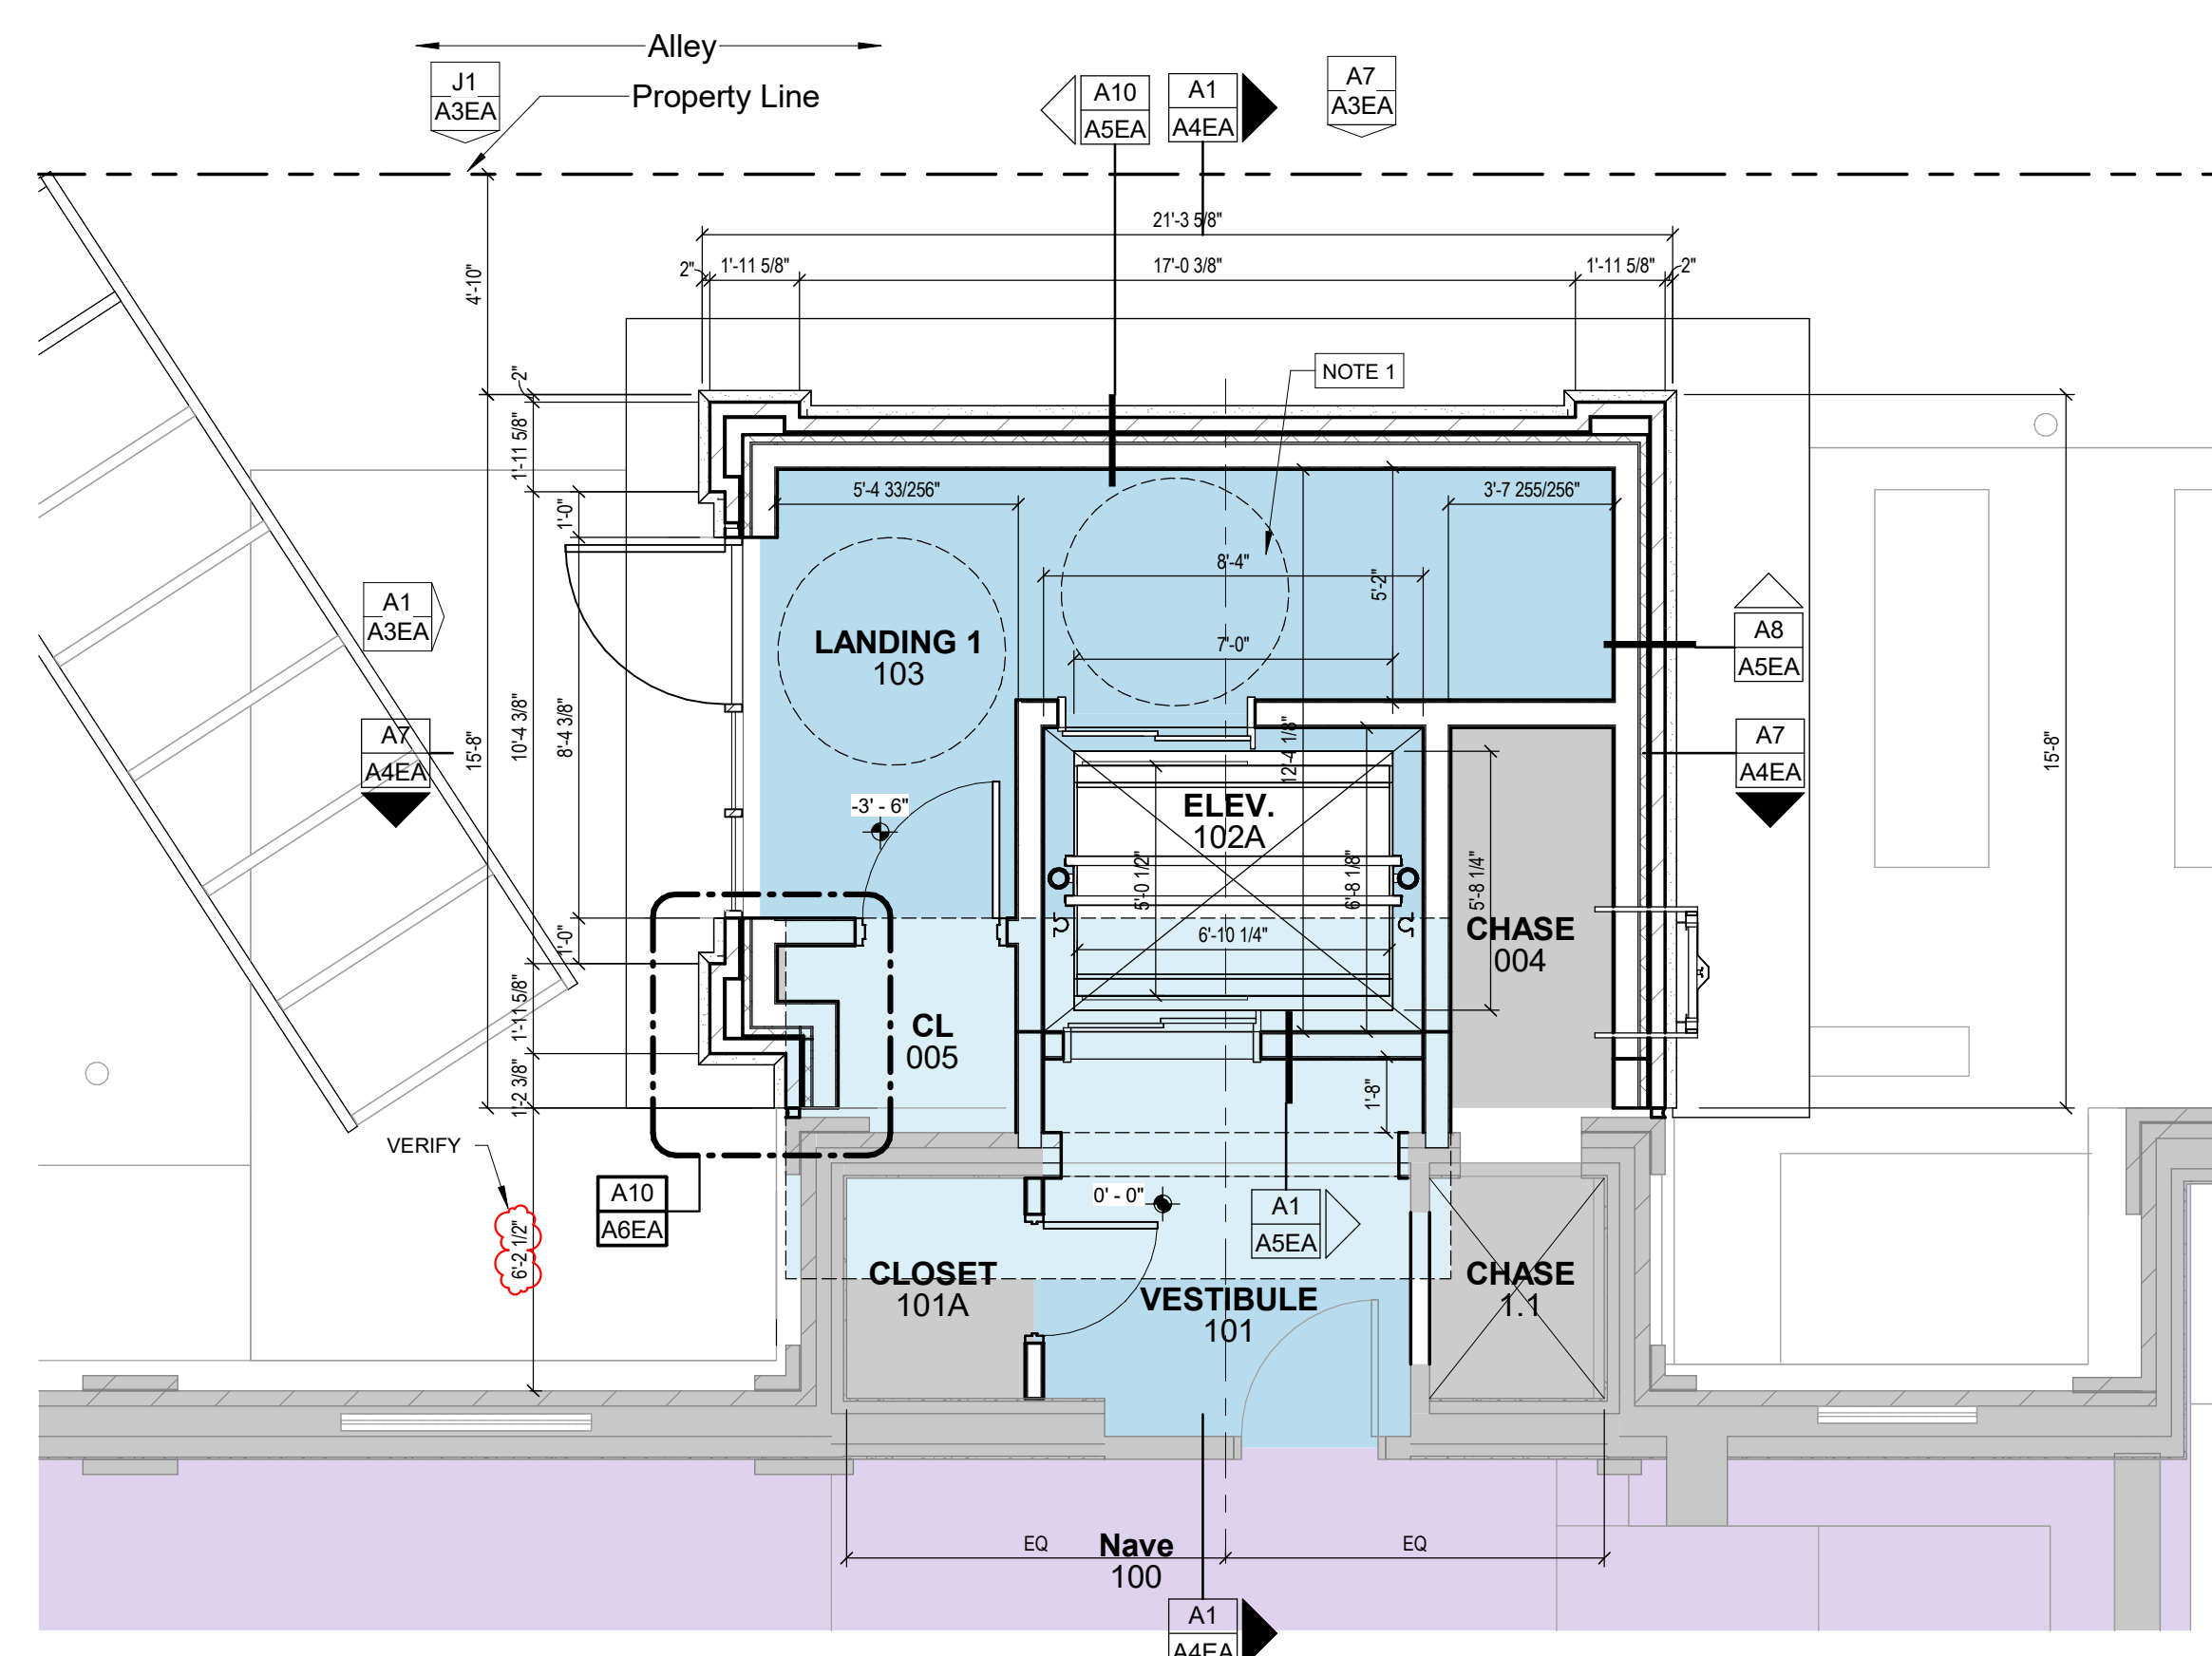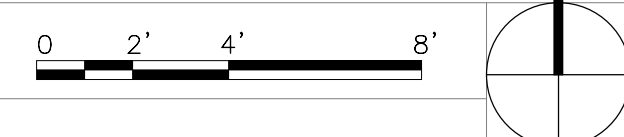**A7** New Floor Plan - First Floor

SCALE: 1/4" = 1'-0"

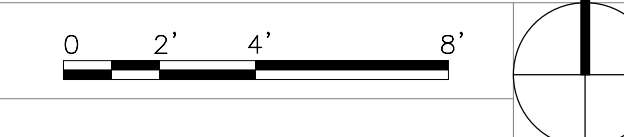




J1 NORTH ELEVATION - CONTEXT VIEW

SCALE: 1/16" = 1'-0"




E1 WEST ELEVATION - CONTEXT VIEW

SCALE: 1/16" = 1'-0"

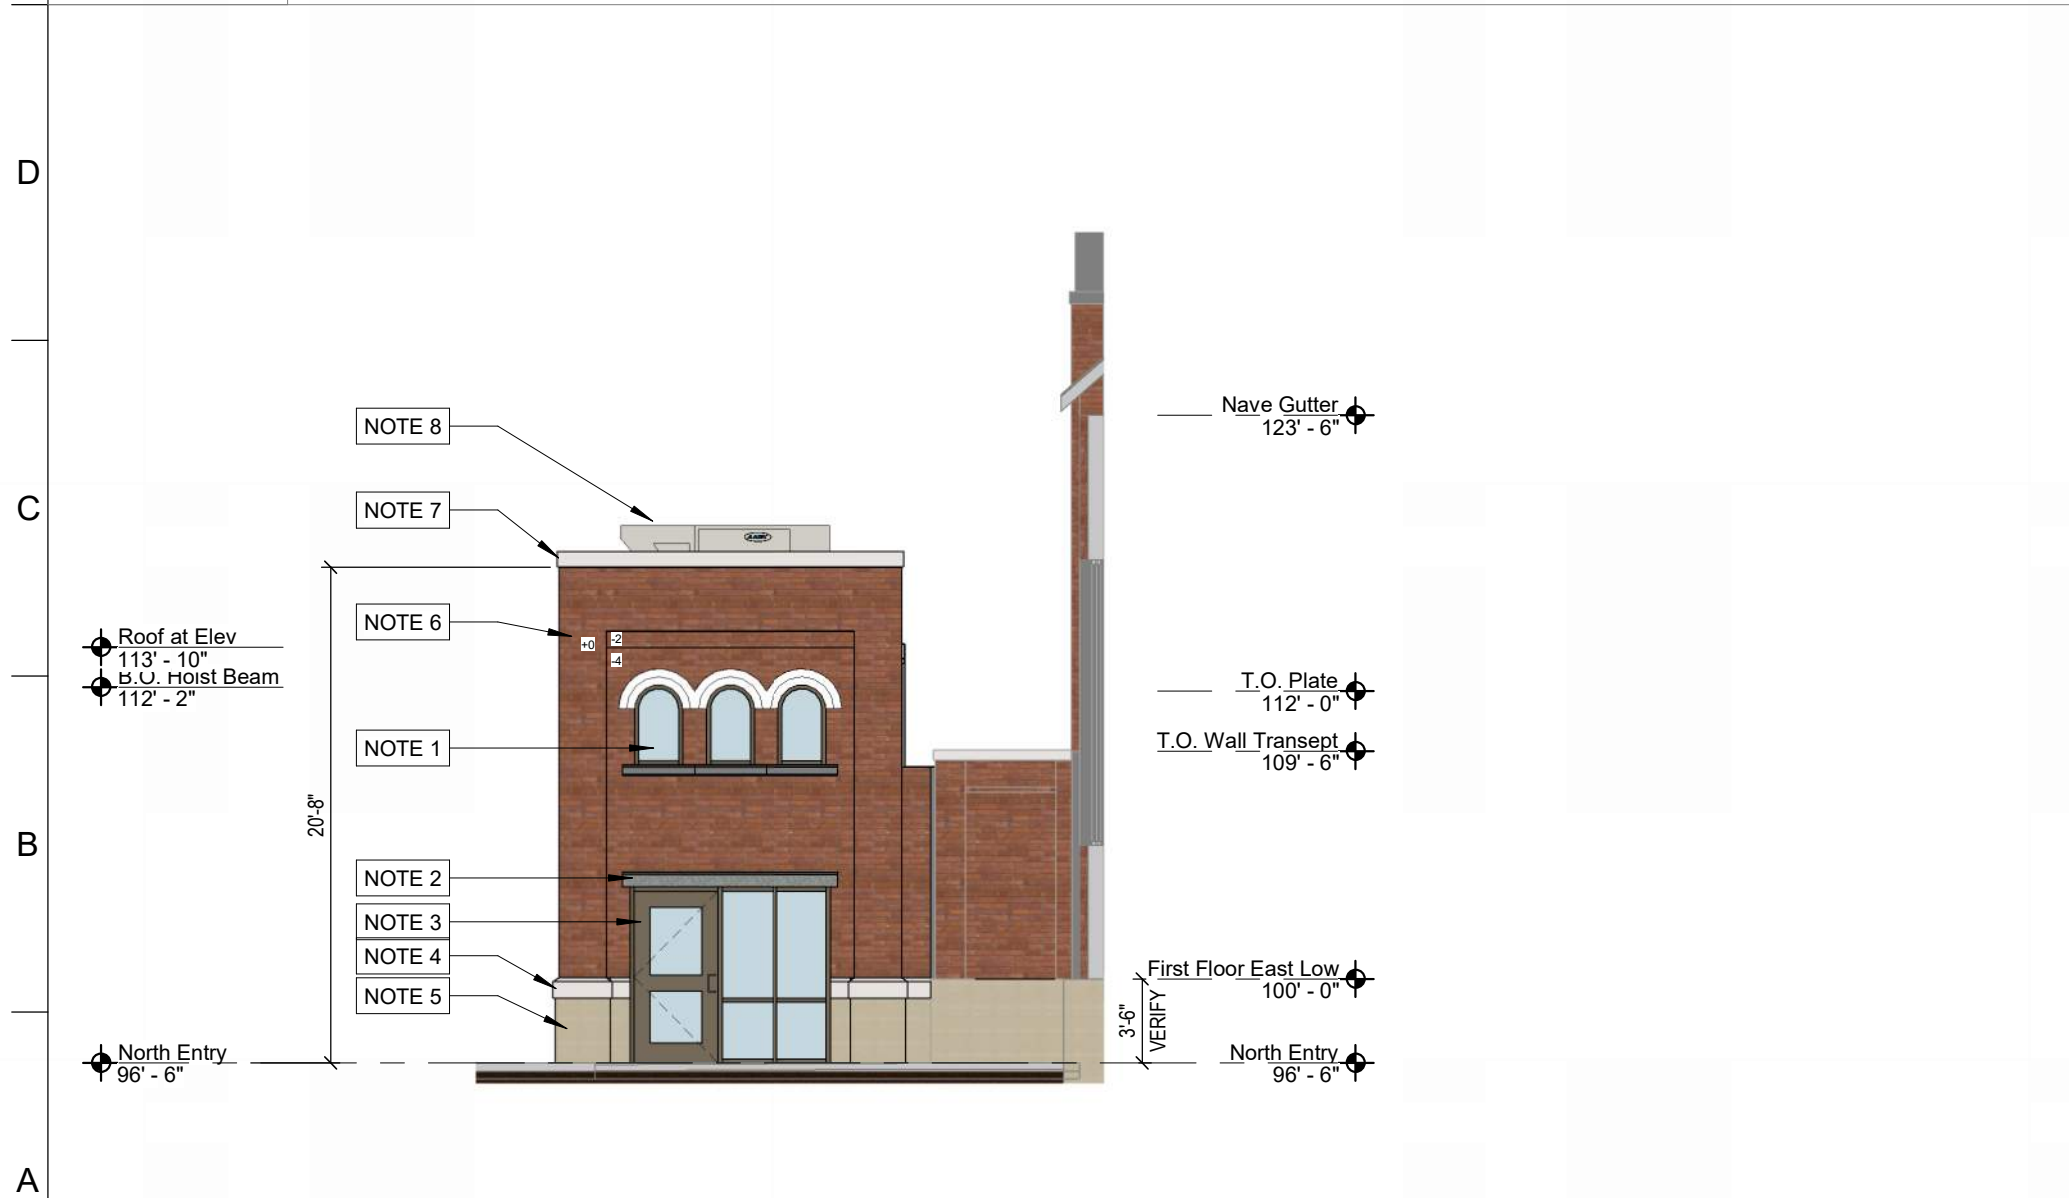


A1 WEST ELEVATION

SCALE: 1/8" = 1'-0"

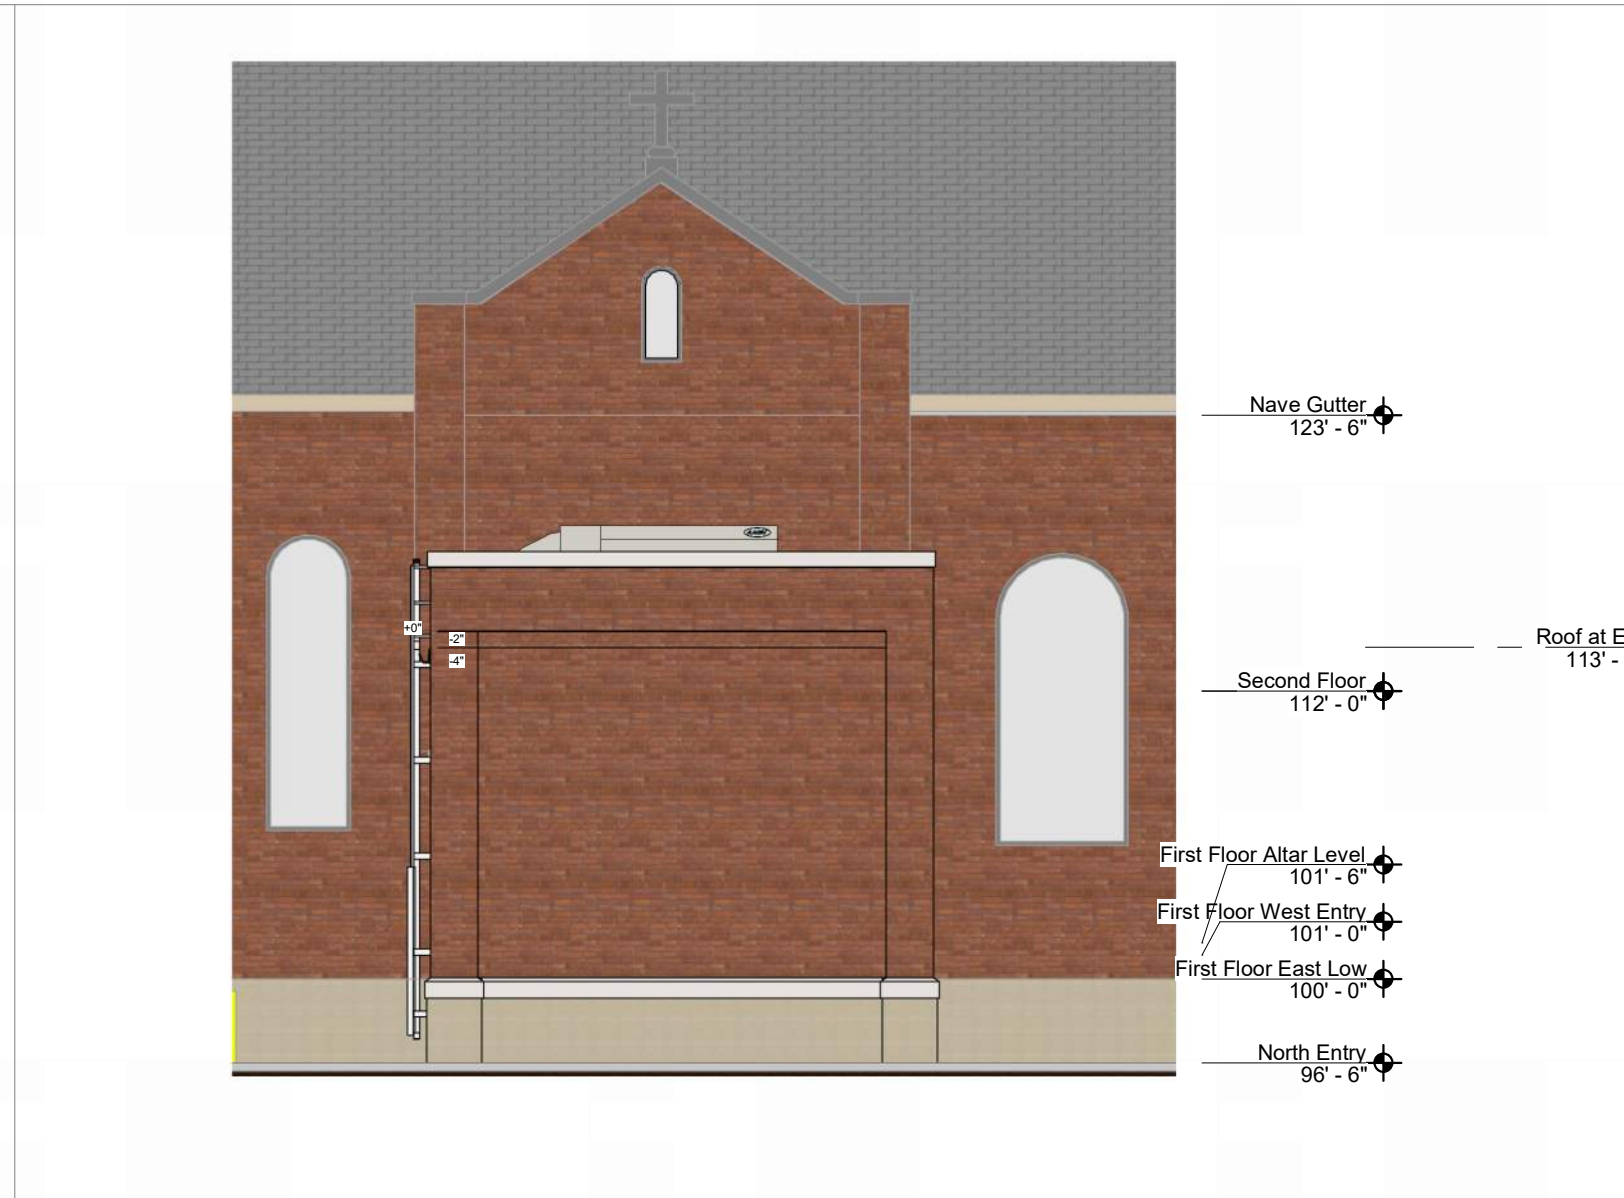

A7 NORTH ELEVATION

SCALE: 1/8" = 1'-0"

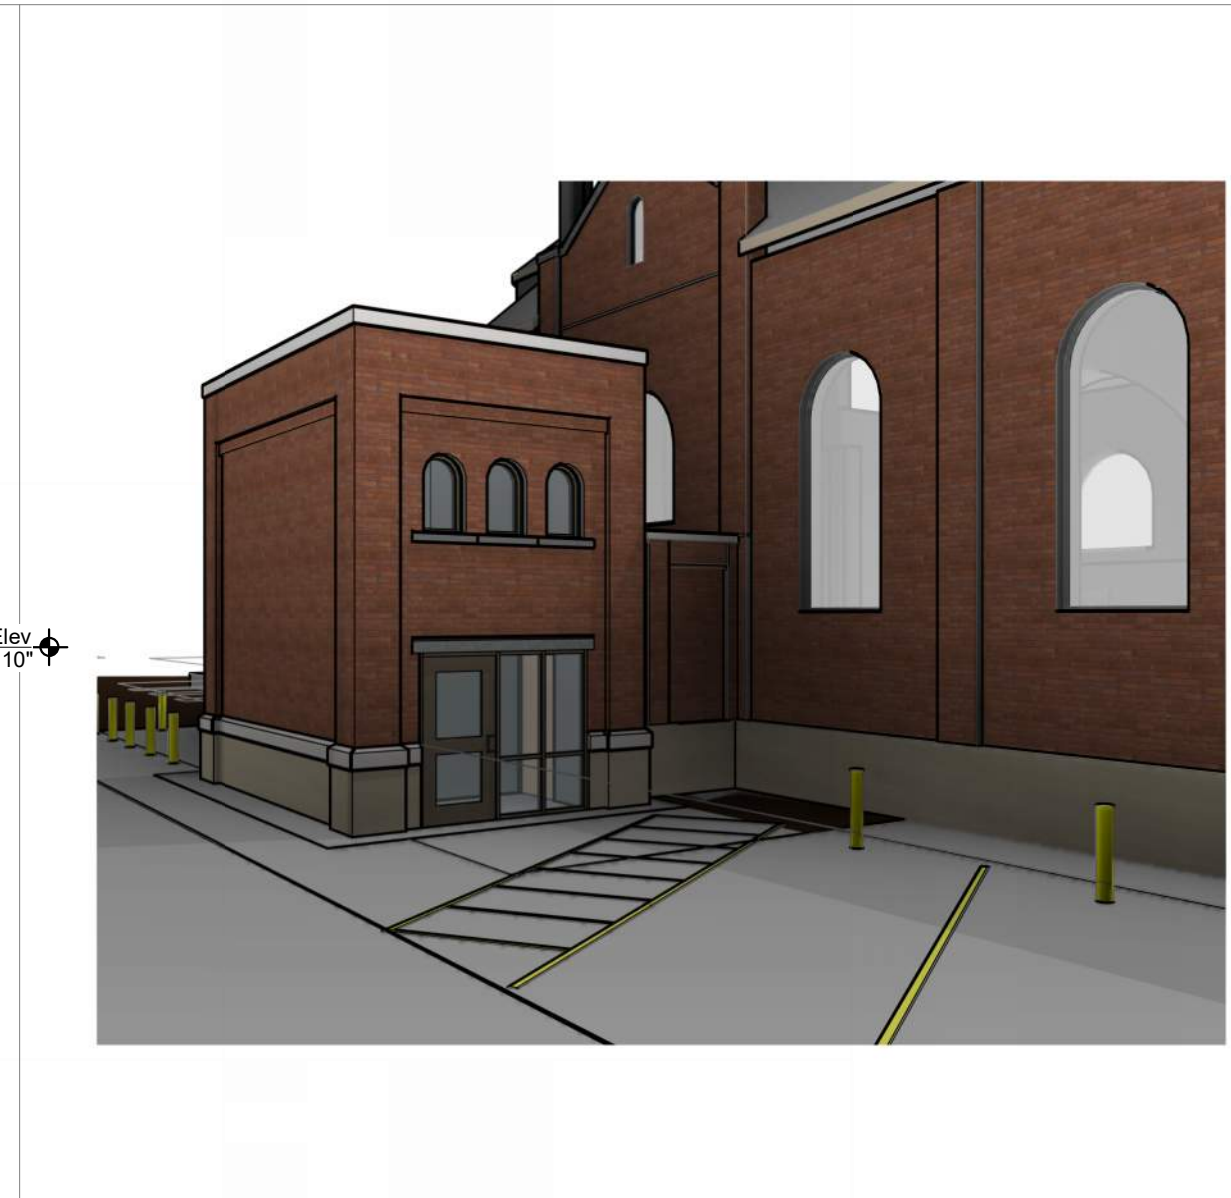

A10 Camera View from Alley

SCALE: (NOT TO SCALE)

SHEET SPECIFIC NOTES - A3EA

- A3EA
- NOTE 1 RELOCATED EXISTING ARCHED TOP WINDOWS AND CAST SILLS
- NOTE 2 NEW CAST STONE LINTEL
- NOTE 3 ALUMINUM STOREFRONT ENTRANCE
- NOTE 4 CAST STONE WATER-TABLE SILL
- NOTE 5 STONE FACE CMU MASONRY
- NOTE 6 BRICK VENEER
- NOTE 7 CAST STONE WALL CAP
- NOTE 8 RELOCATED EXISTING HVAC EQUIPMENT

CLARK

architects
collaborative 3

3330 woods avenue
lincoln, ne 68510
402-326-1577
kevin@clark-architects.com

CERTIFICATE OF AUTHORIZATION
--

DESIGN
REVIEW
SET

NOT TO BE USED FOR
CONSTRUCTION

COLLABORATION

STRUCTURAL ENGINEER
Consult 1 Name
Consult 1 Address
Consult 1 City, State, Zip
Consult 1 Phone

MECHANICAL/ELECTRICAL
ENGINEER

Consult 3 Discipline
Consult 3 Name
Consult 3 Address
Consult 3 City, State, Zip
Consult 3 Phone

Seven Dolors Catholic Church
(ELEVATOR ADDITION)
624 Pierre Street
Manhattan, Kansas

REVISIONS:	

DRAWING TITLE:
Exterior Elevations

ARCHITECT:	KAC
DRAWN BY:	DEL
ISSUE DATE:	2026-06-08
PROJECT NO.:	23021

A3EA

CLARK
architects
collaborative 3

3330 woods avenue
lincoln, ne 68510
402-326-1577
kevin@clark-architects.com

CERTIFICATE OF AUTHORIZATION
--

DESIGN REVIEW SET

NOT TO BE USED FOR
CONSTRUCTION

COLLABORATION

STRUCTURAL ENGINEER
Consult 1 Name
Consult 1 Address
Consult 1 City, State, Zip
Consult 1 Phone

MECHANICAL/ELECTRICAL
ENGINEER

Consult 3 Discipline
Consult 3 Name
Consult 3 Address
Consult 3 City, State, Zip
Consult 3 Phone

Seven Dolors Catholic Church (ELEVATOR ADDITION)

624 Pierre Street
Manhattan, Kansas

REVISIONS:

DRAWING TITLE:

Building Sections



ARCHITECT: KAC

DRAWN BY: DEL

ISSUE DATE: 2026-06-08

PROJECT NO.: 23021

A4EA

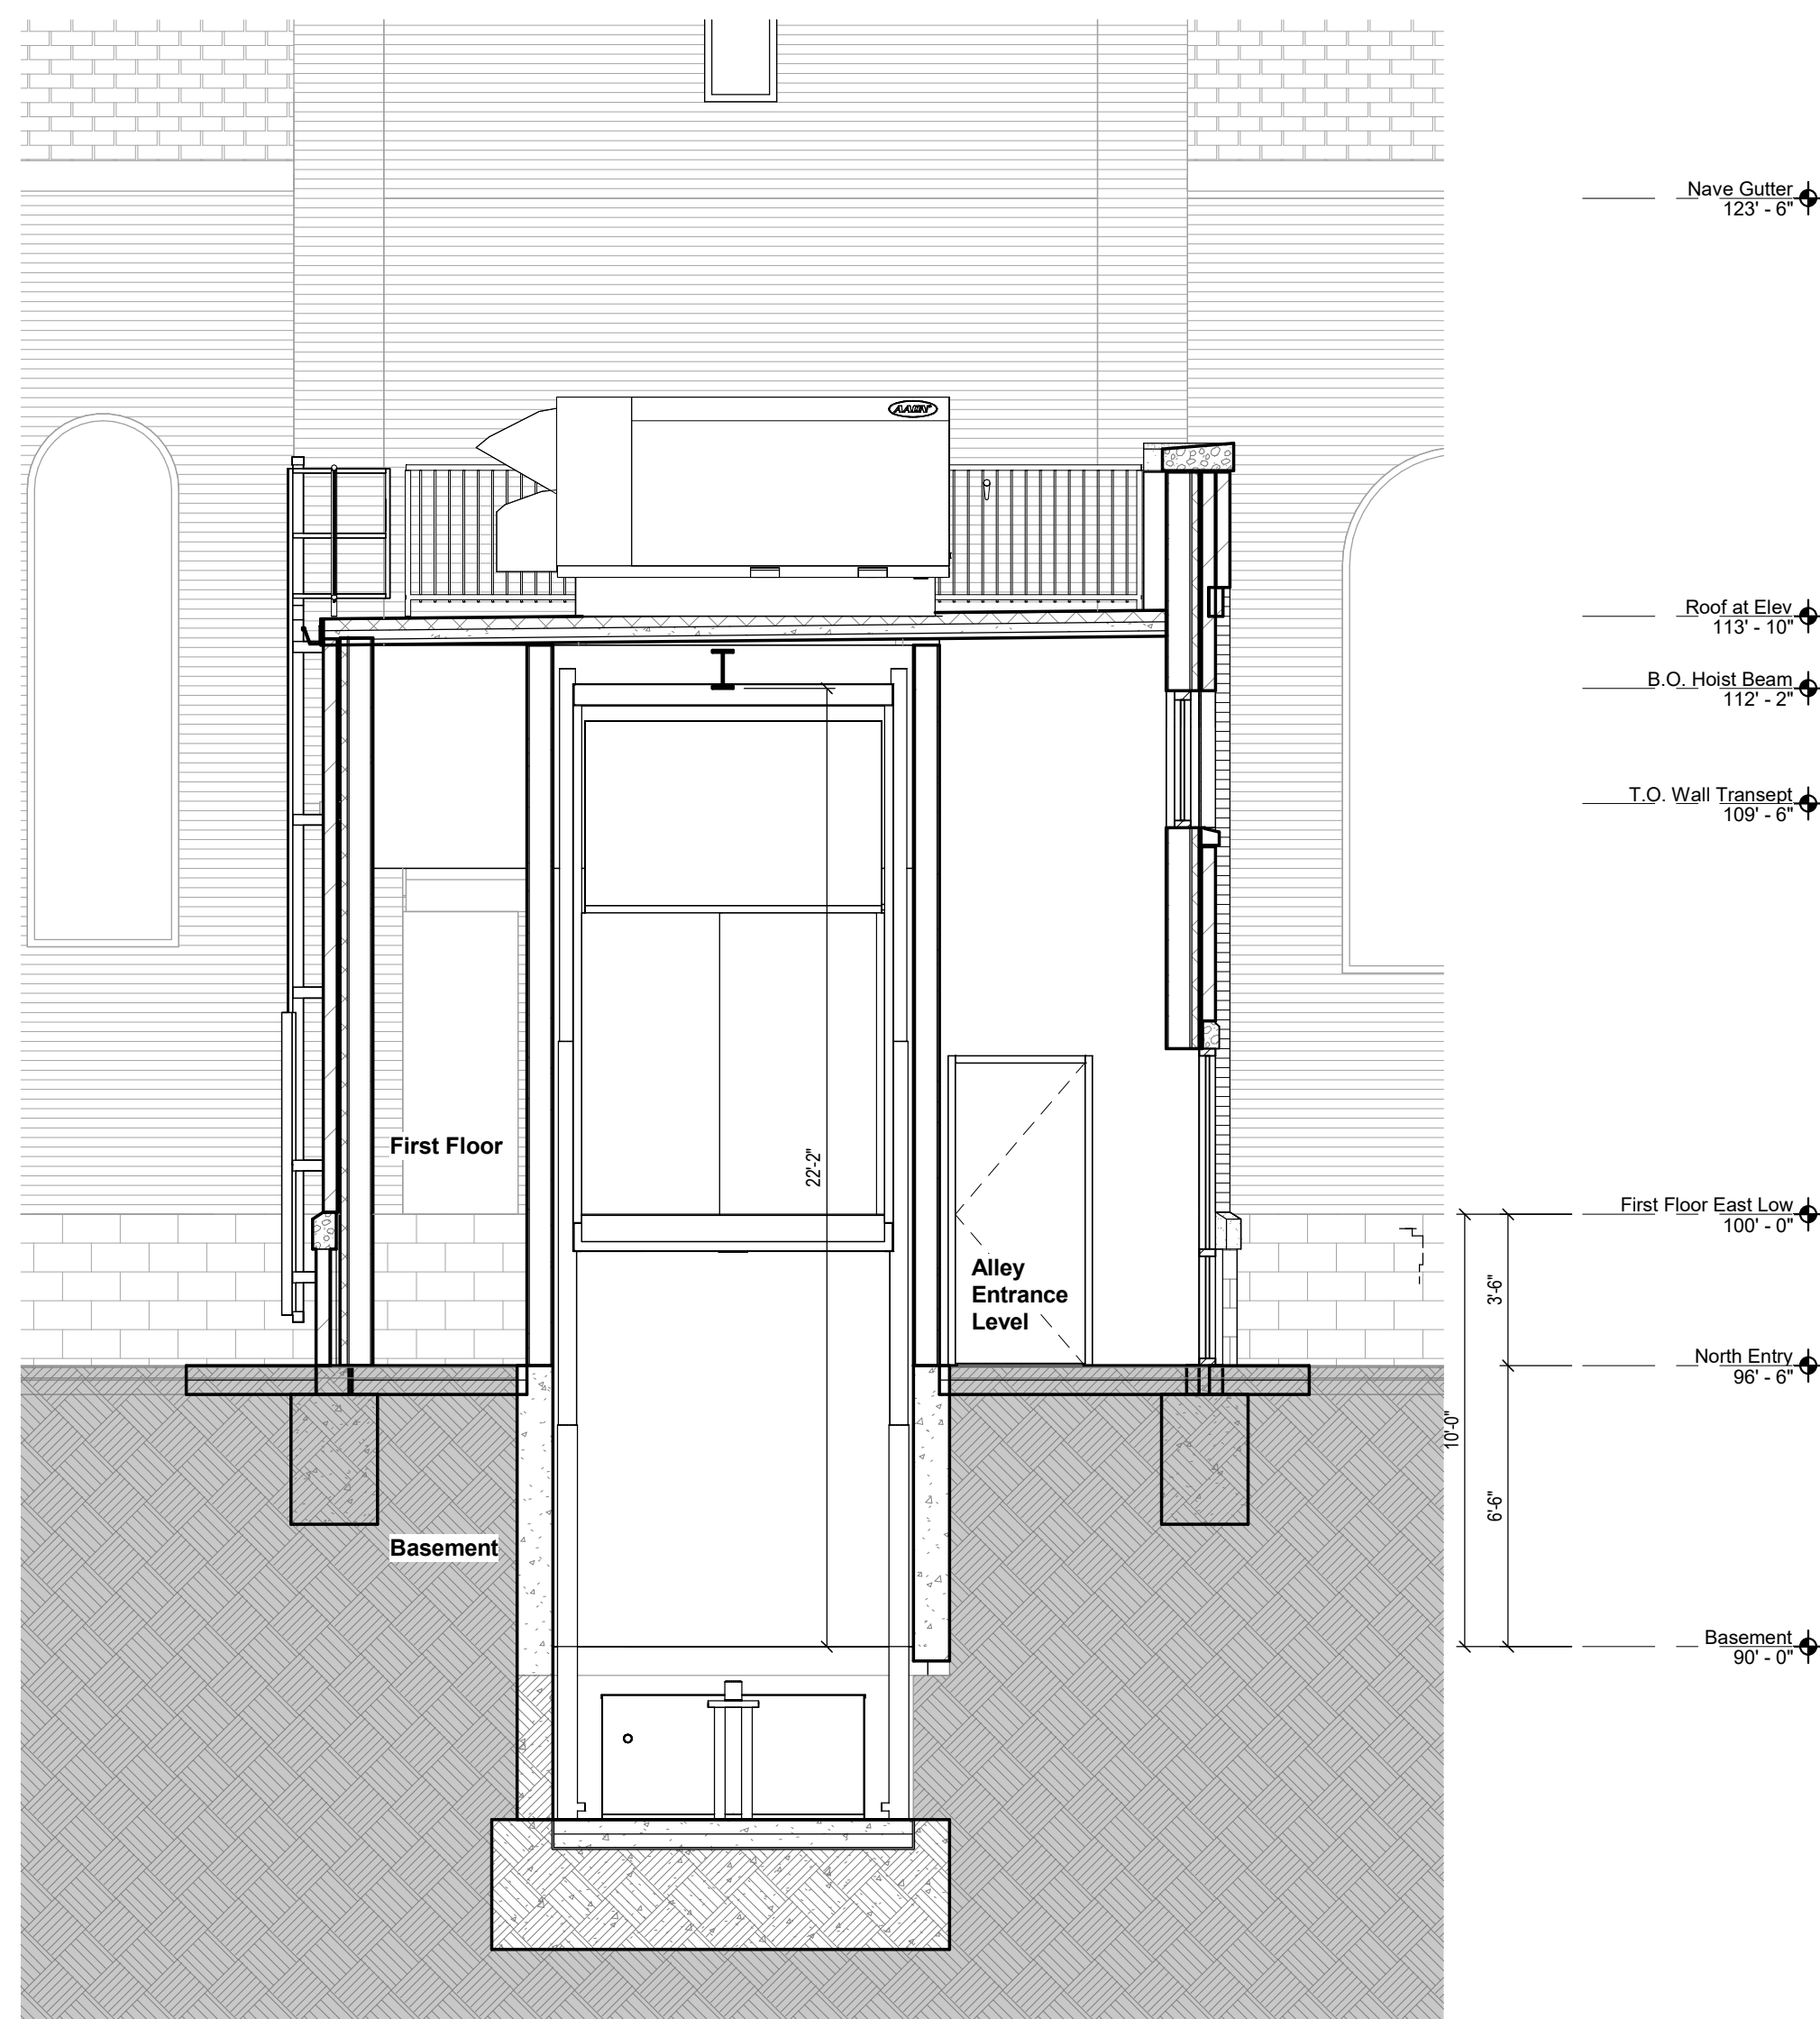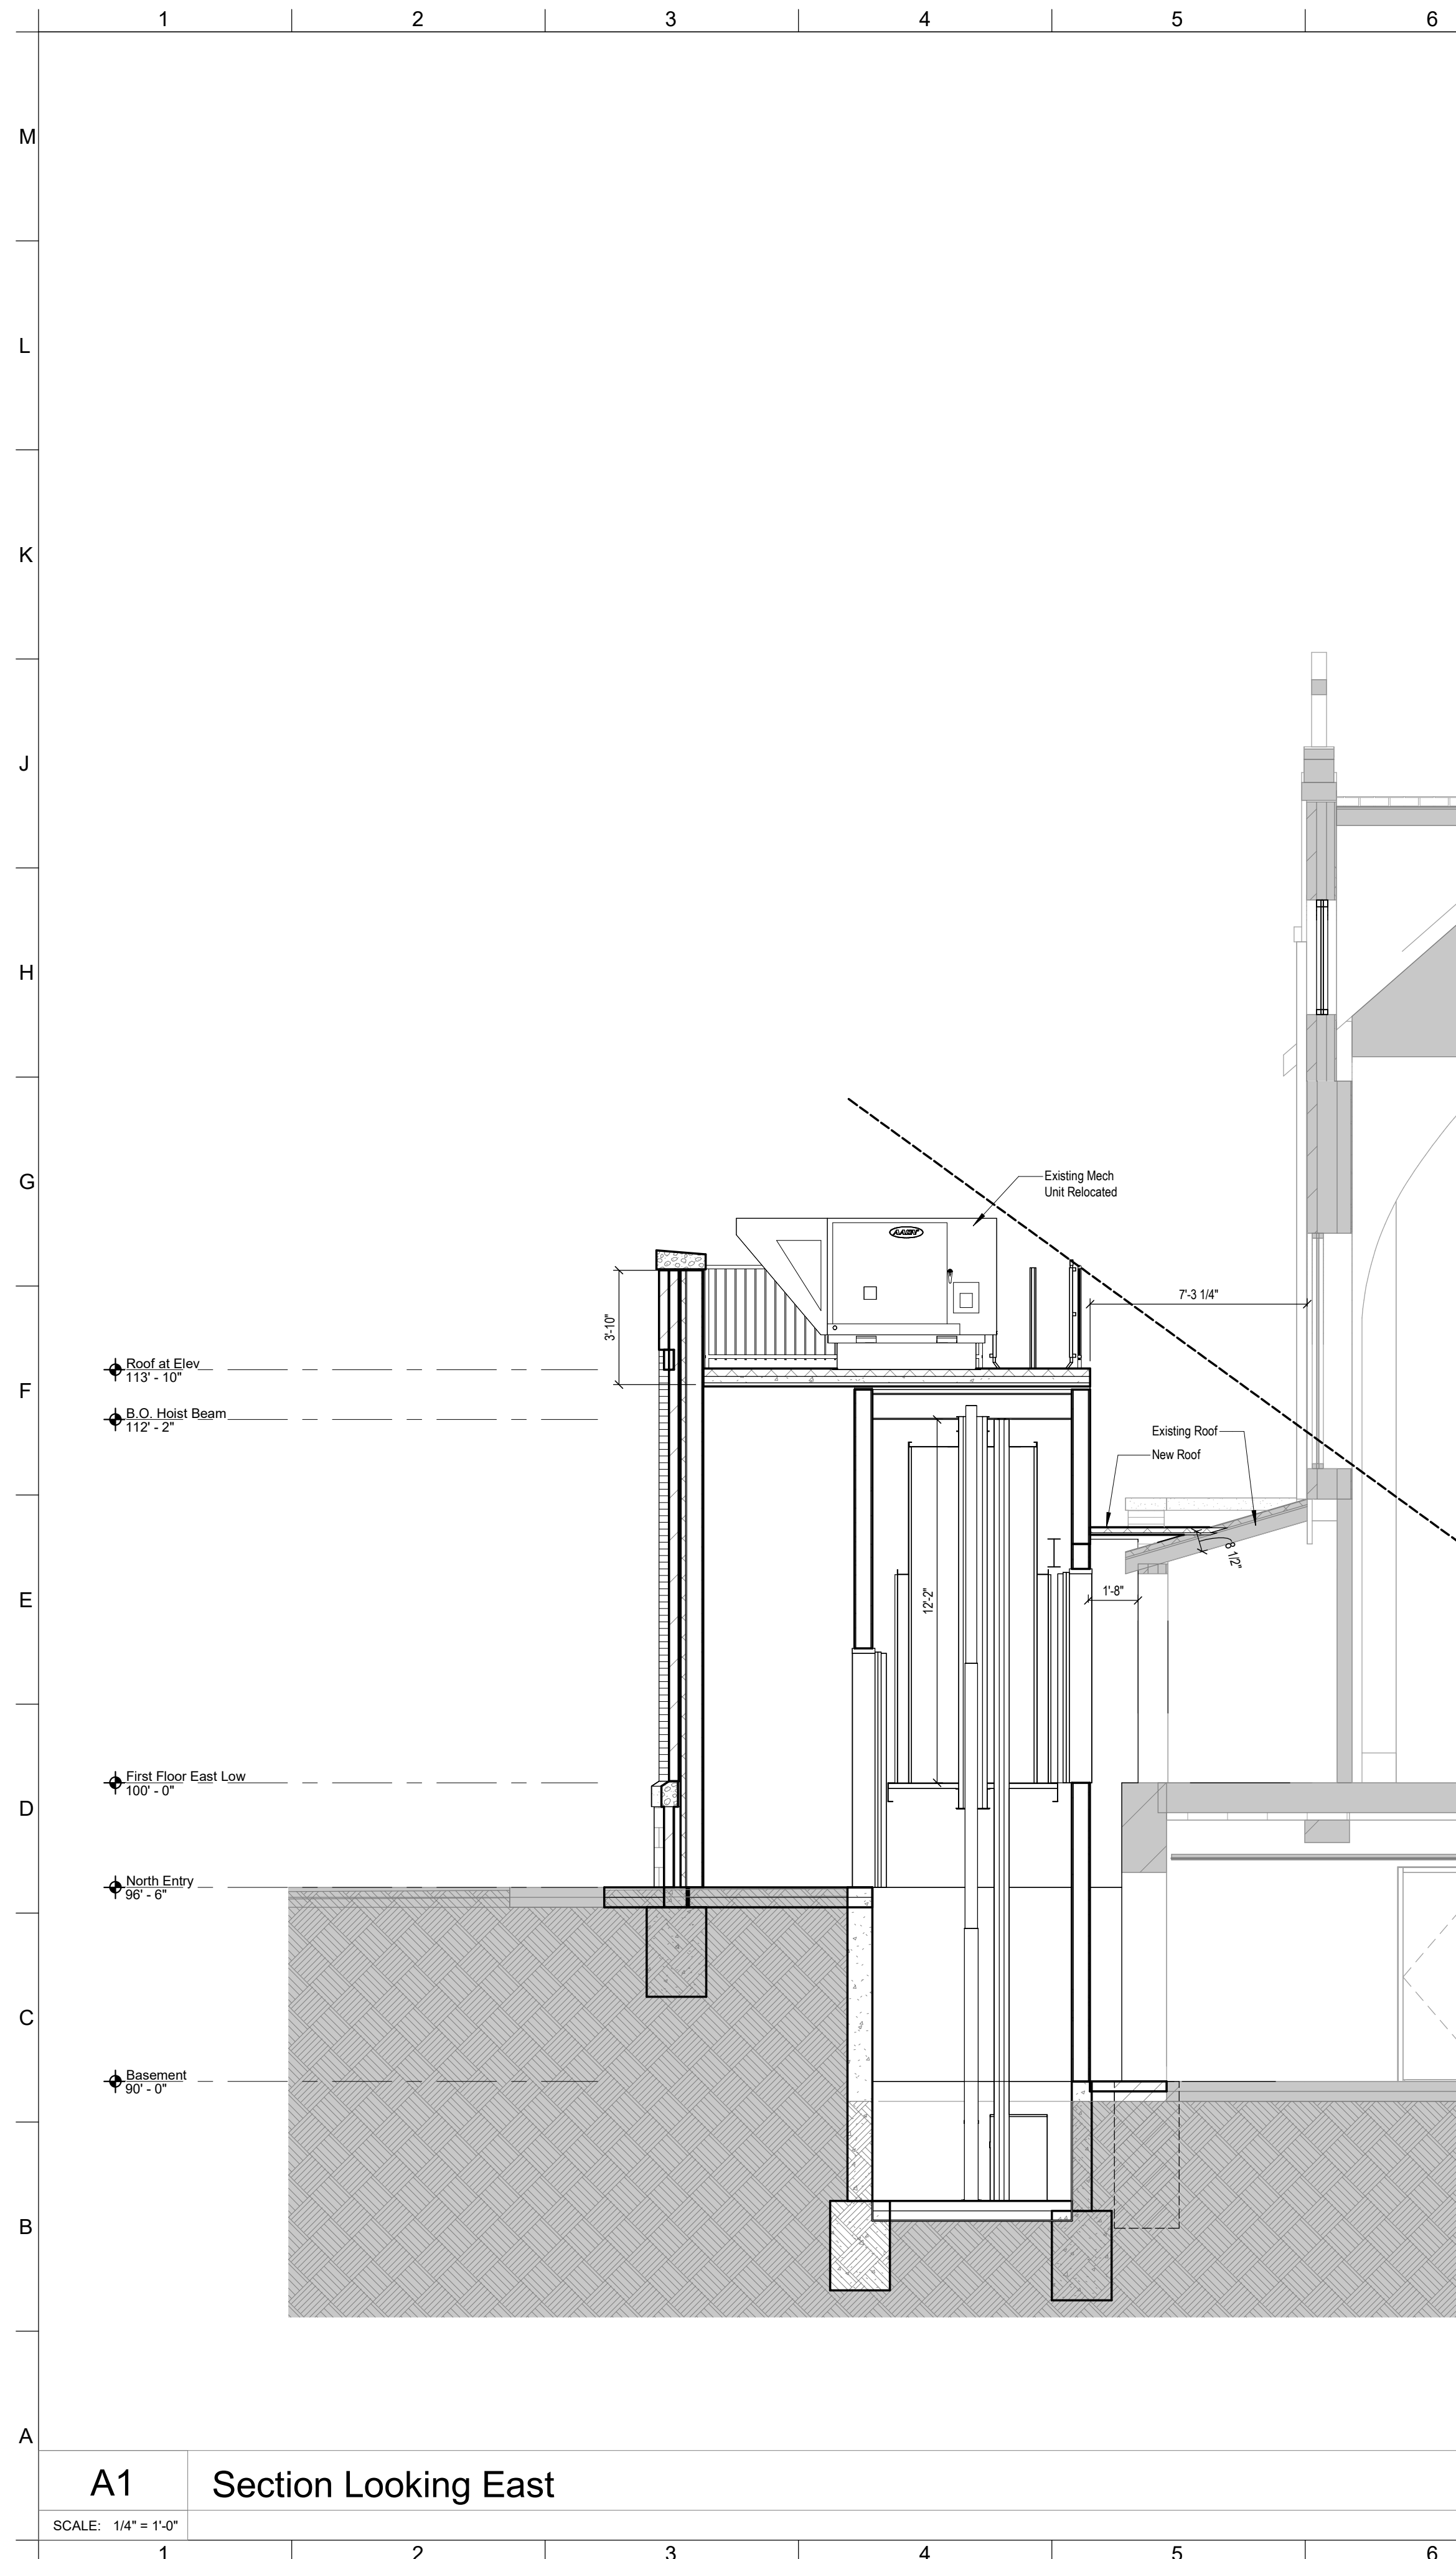

DESIGN REVIEW SET

 NOT TO BE USED FOR
CONSTRUCTION

COLLABORATION

 STRUCTURAL ENGINEER
 Consult 1 Name
 Consult 1 Address
 Consult 1 City, State, Zip
 Consult 1 Phone

 MECHANICAL/ELECTRICAL
ENGINEER

 Consult 3 Discipline
 Consult 3 Name
 Consult 3 Address
 Consult 3 City, State, Zip
 Consult 3 Phone

Seven Dolors Catholic Church

 624 Pierre Street
 Manhattan, Kansas




REVISIONS:


DRAWING TITLE:

Wall Sections

ARCHITECT:	KAC
DRAWN BY:	DEL
ISSUE DATE:	2026-06-08
PROJECT NO.:	23021

A5EA

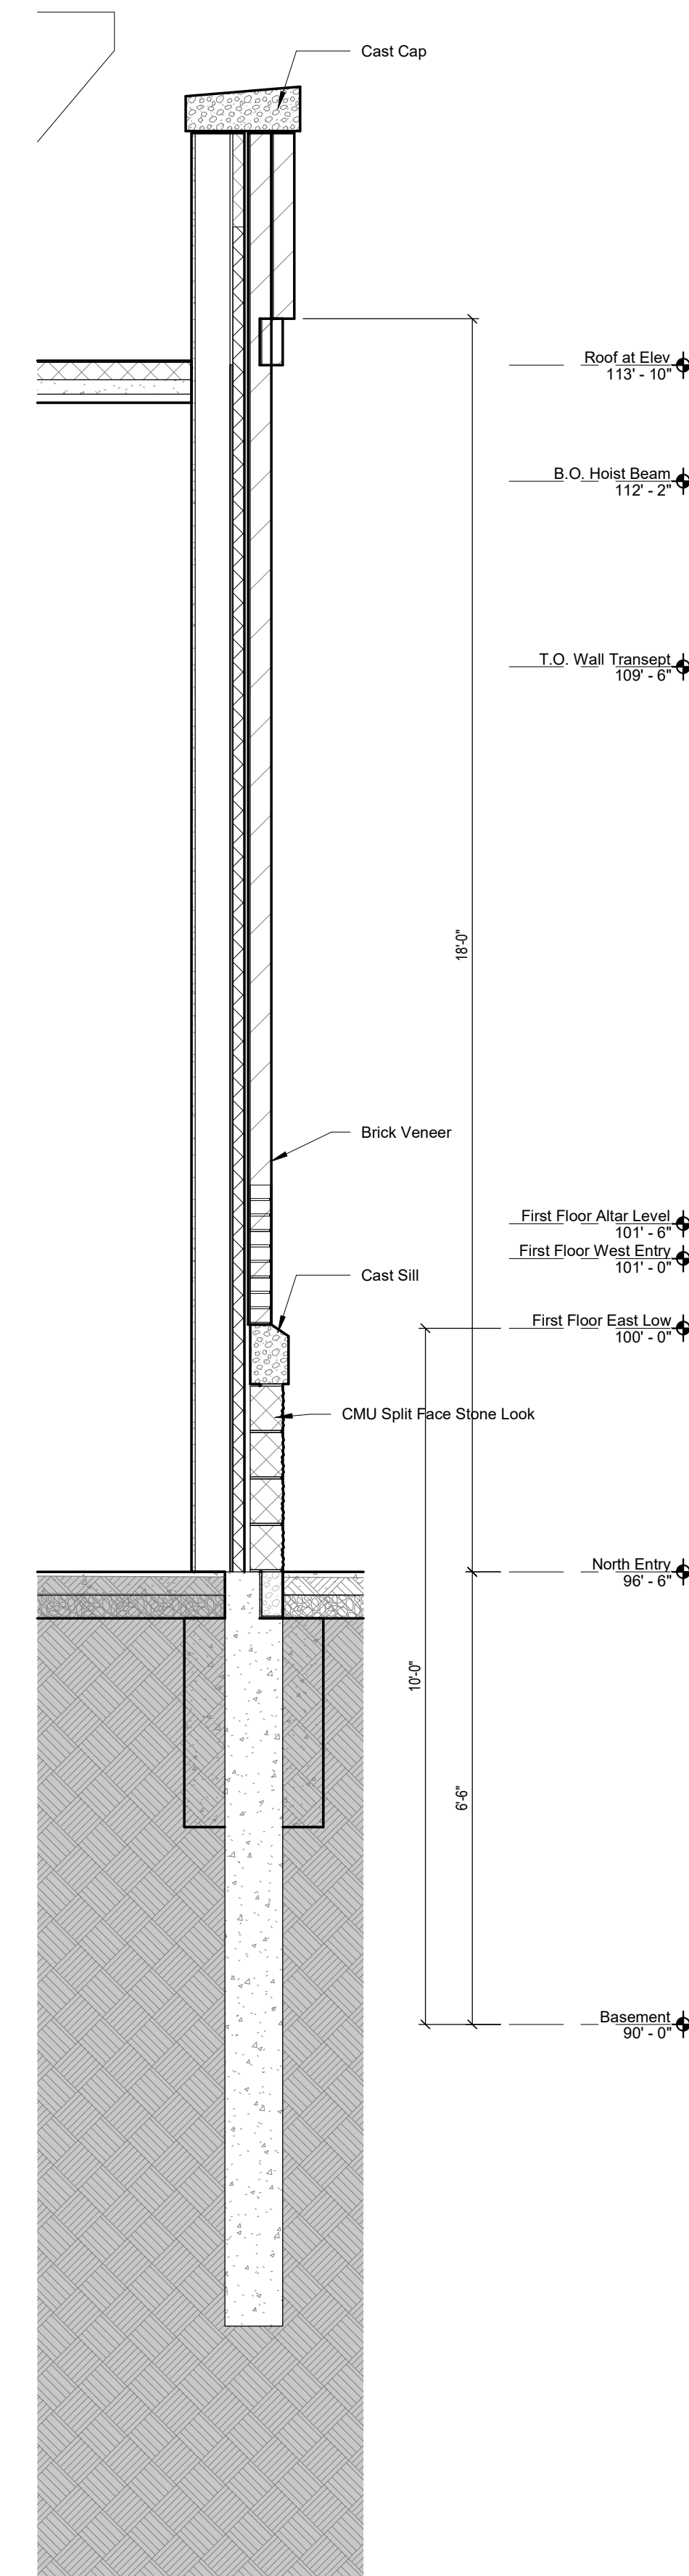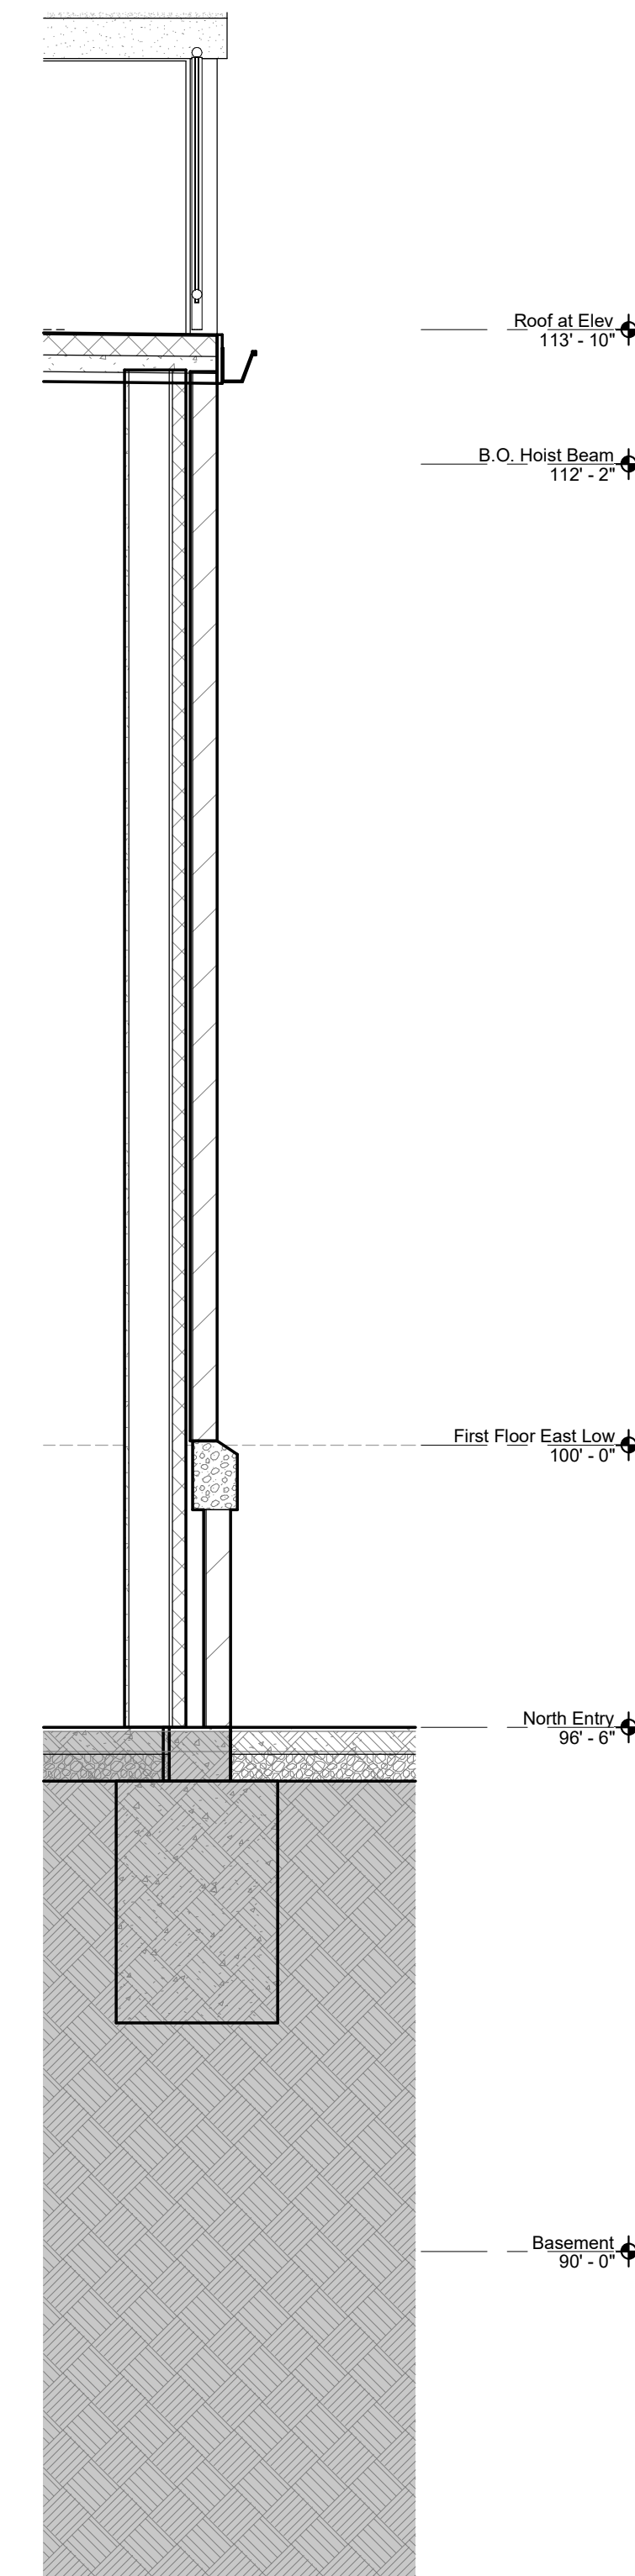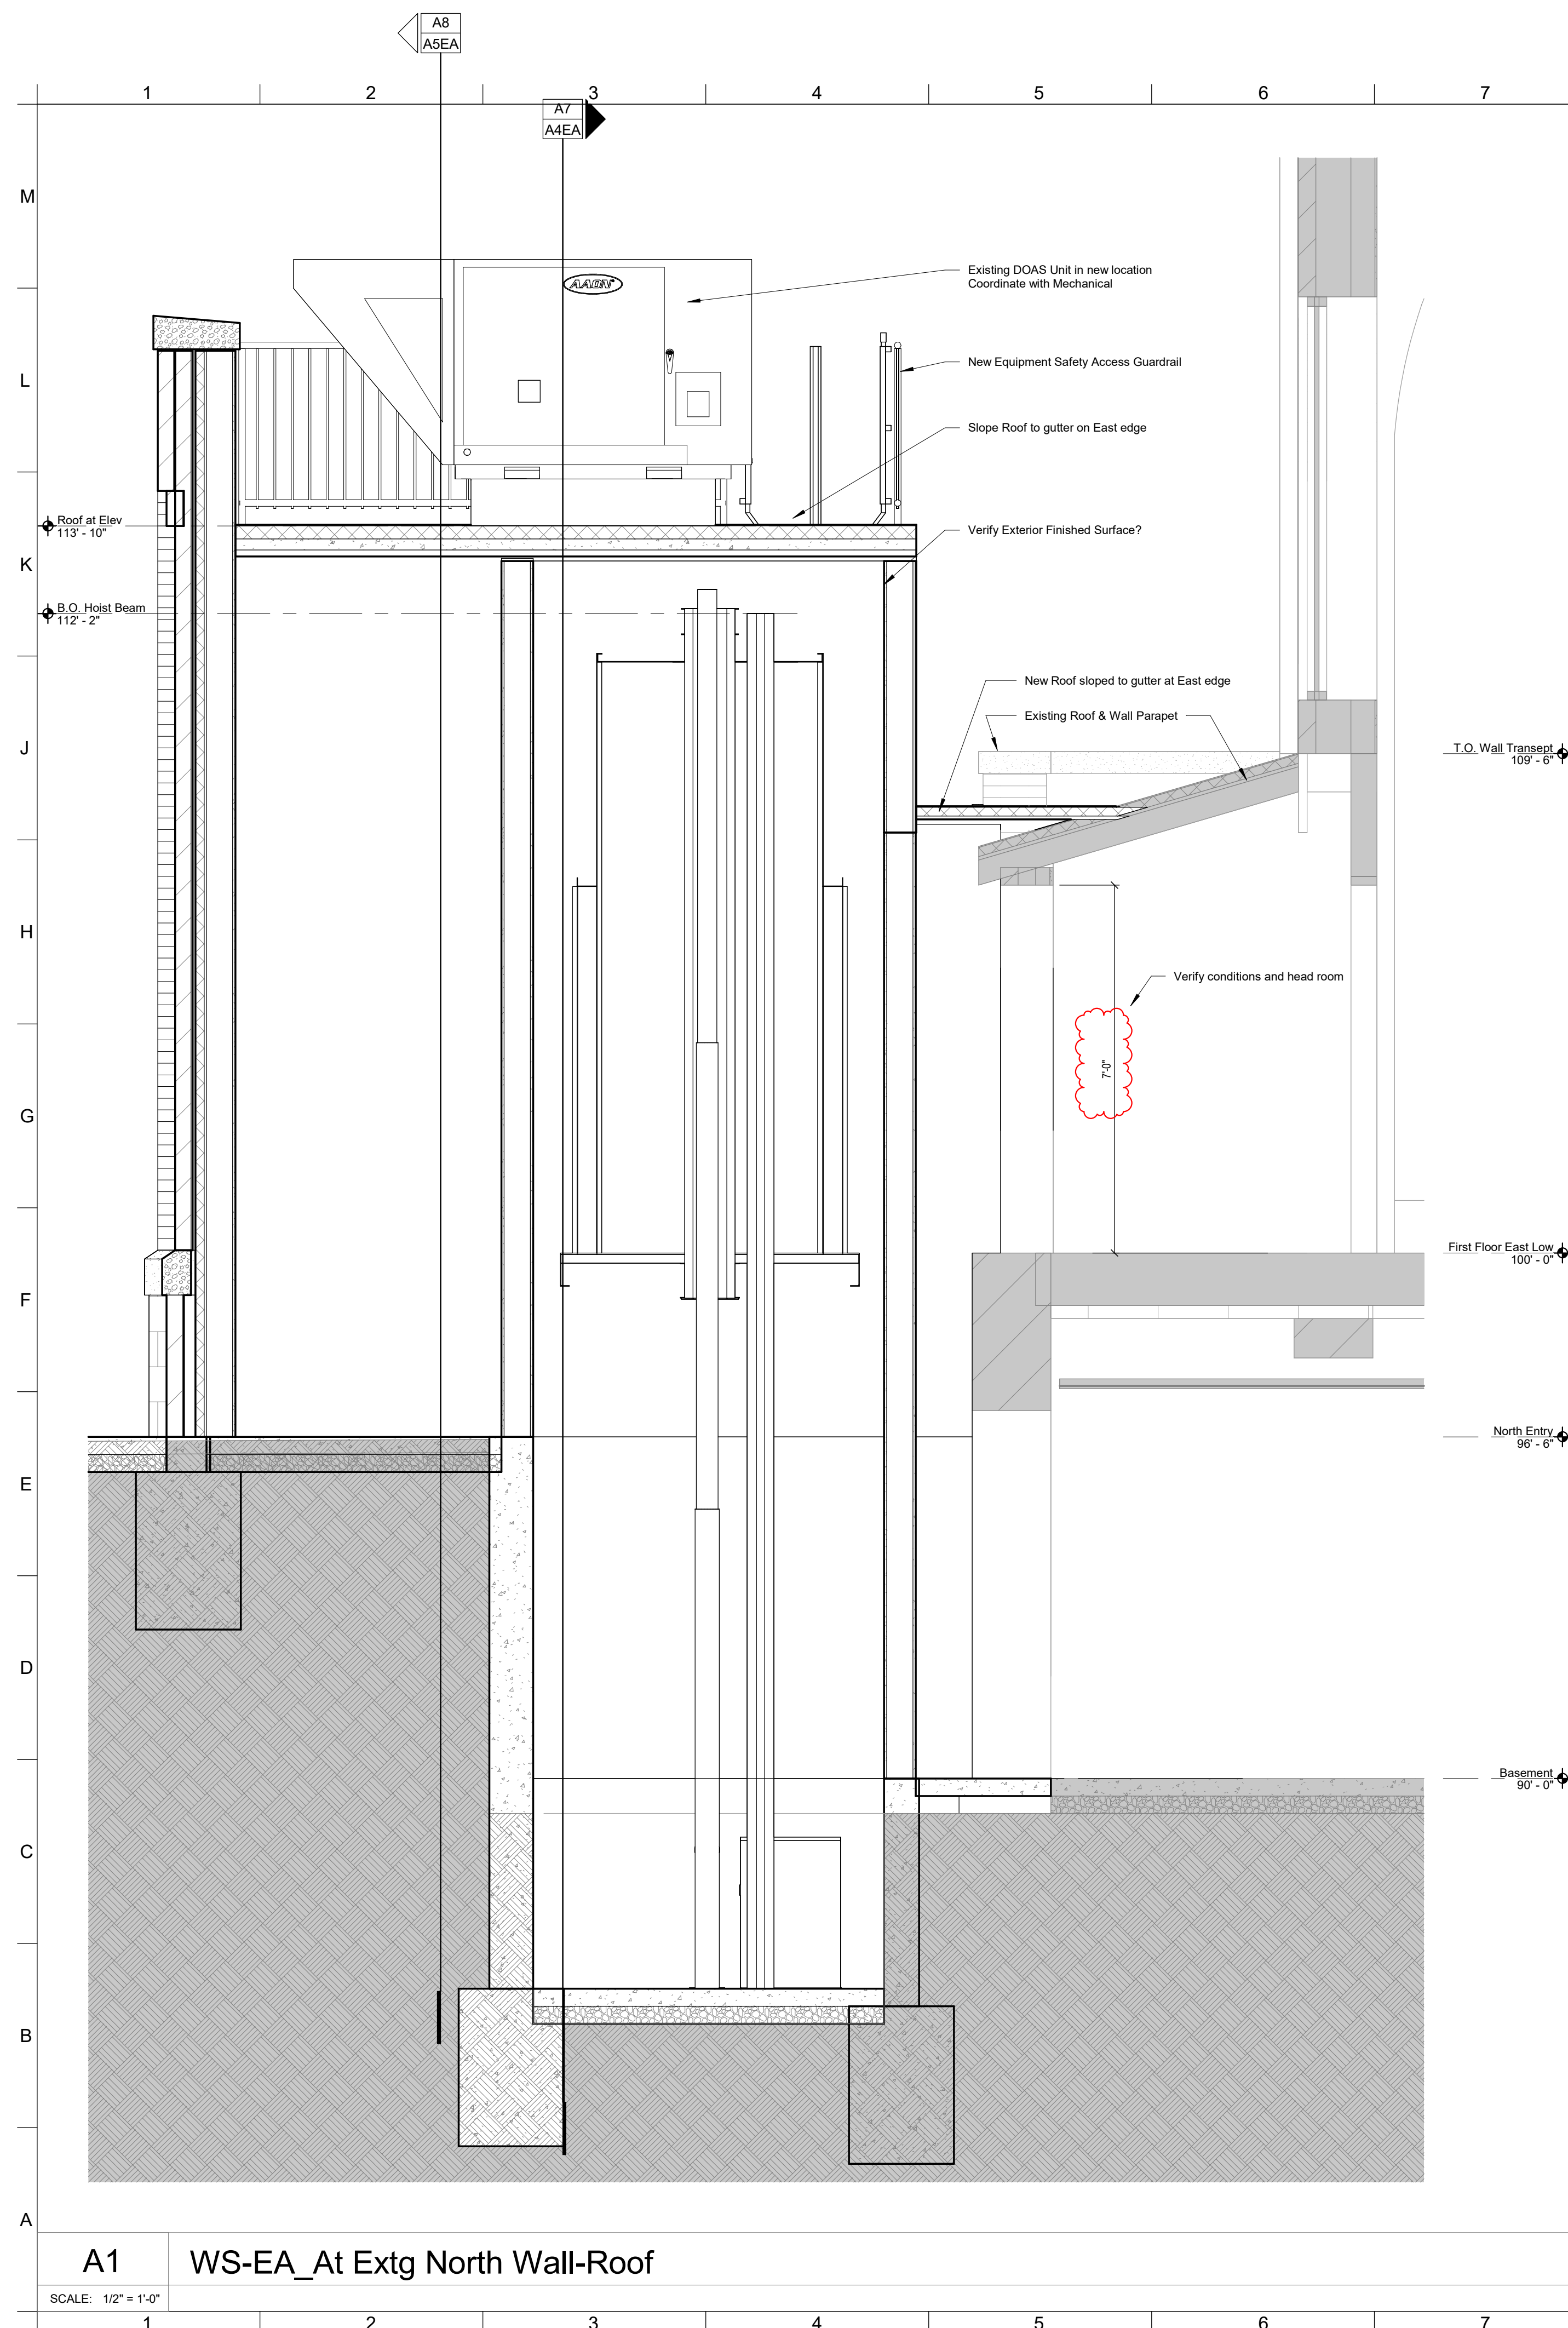

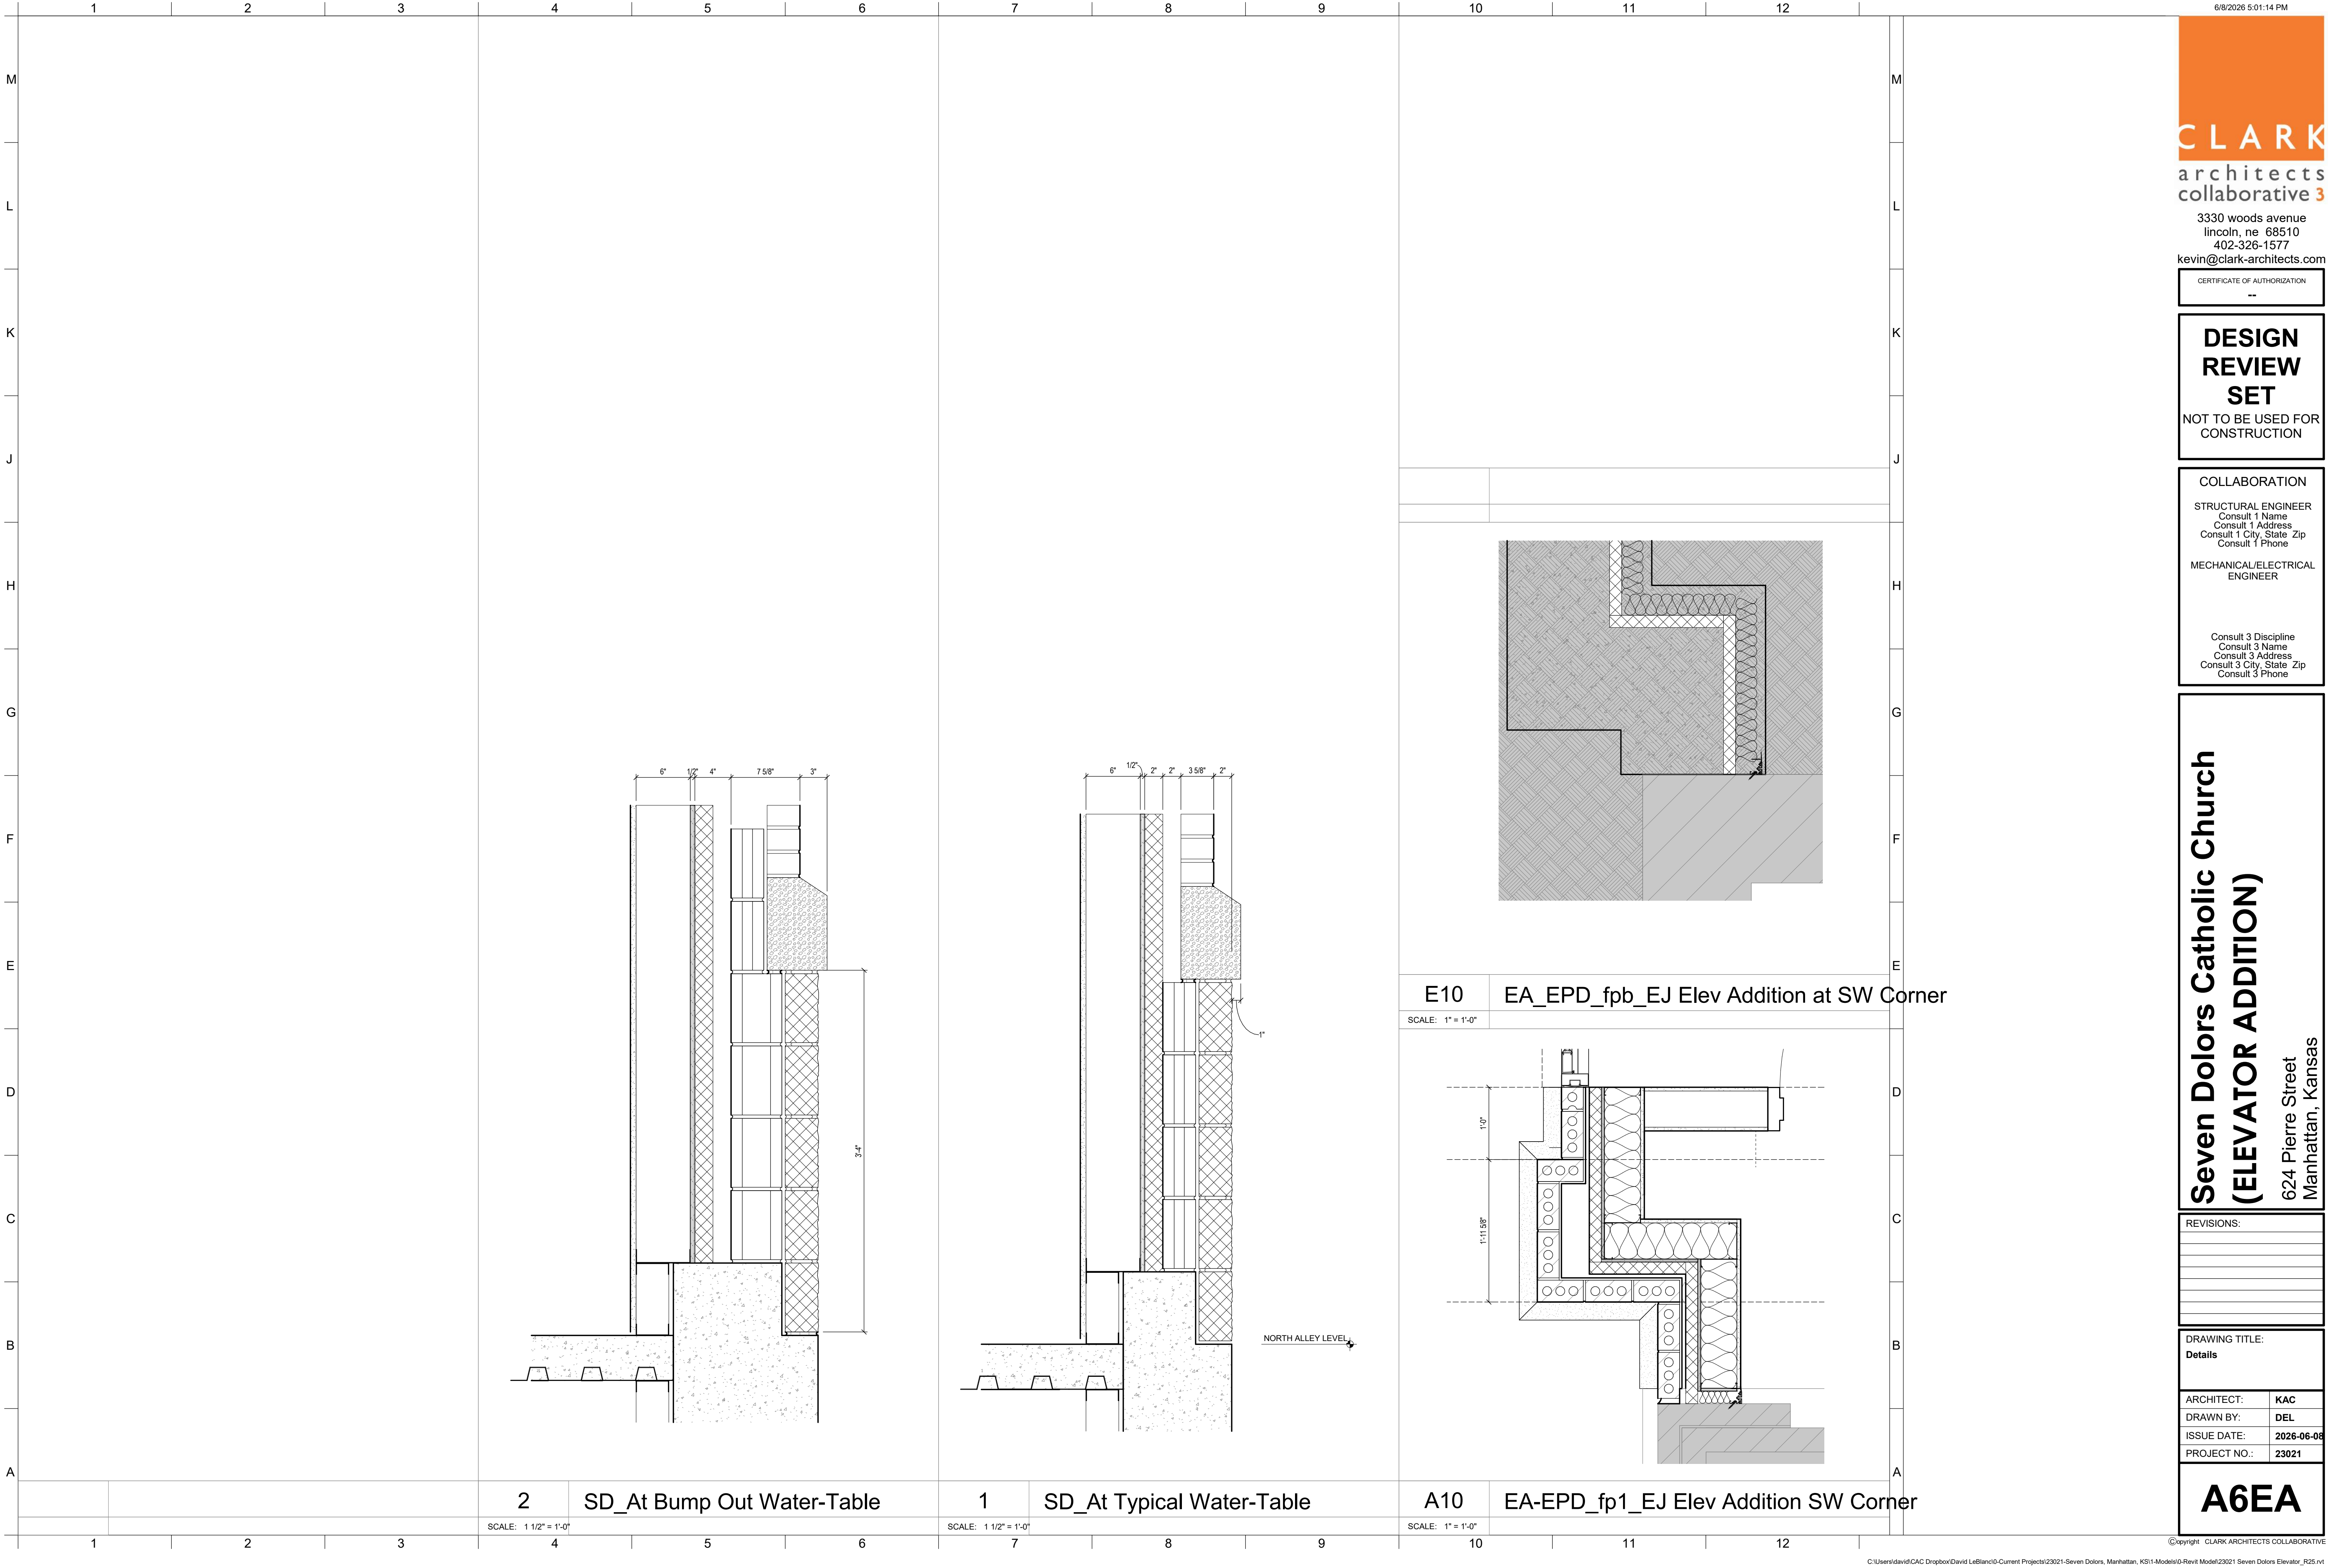

123456789101112

M

L

K

J

H

G

F

E

D

C

B

A



M

L

K

J

H

G

F

E

D

C

B

A

123456789101112

6/8/2026 5:11:08 PM

CLARK

architects

collaborative 3

3330 woods avenue
lincoln, ne 68510
402-326-1577
kevin@clark-architects.com

CERTIFICATE OF AUTHORIZATION
--

DESIGN
REVIEW
SET
NOT TO BE USED FOR
CONSTRUCTION

COLLABORATION
STRUCTURAL ENGINEER
Consult 1 Name
Consult 1 Address
Consult 1 City, State, Zip
Consult 1 Phone
MECHANICAL/ELECTRICAL
ENGINEER
Consult 3 Discipline
Consult 3 Name
Consult 3 City, State, Zip
Consult 3 Phone

Seven Dolors Catholic Church
(ELEVATOR ADDITION)
624 Pierre Street
Manhattan, Kansas

REVISIONS:

DRAWING TITLE:
Renderings

ARCHITECT: KAC
DRAWN BY: DEL
ISSUE DATE: 2026-06-08
PROJECT NO.: 23021

A7EA

©copyright CLARK ARCHITECTS COLLABORATIVE

C:\Users\delvid\CAC Dropbox\David LeBlanc\0-Current Projects\23021-Seven Dolors, Manhattan, KS\1-Model\0-Revit Model\23021 Seven Dolors Elevator_R25.rvt